




**Existing Nursery - 1381 & 1382**  
1 : 100

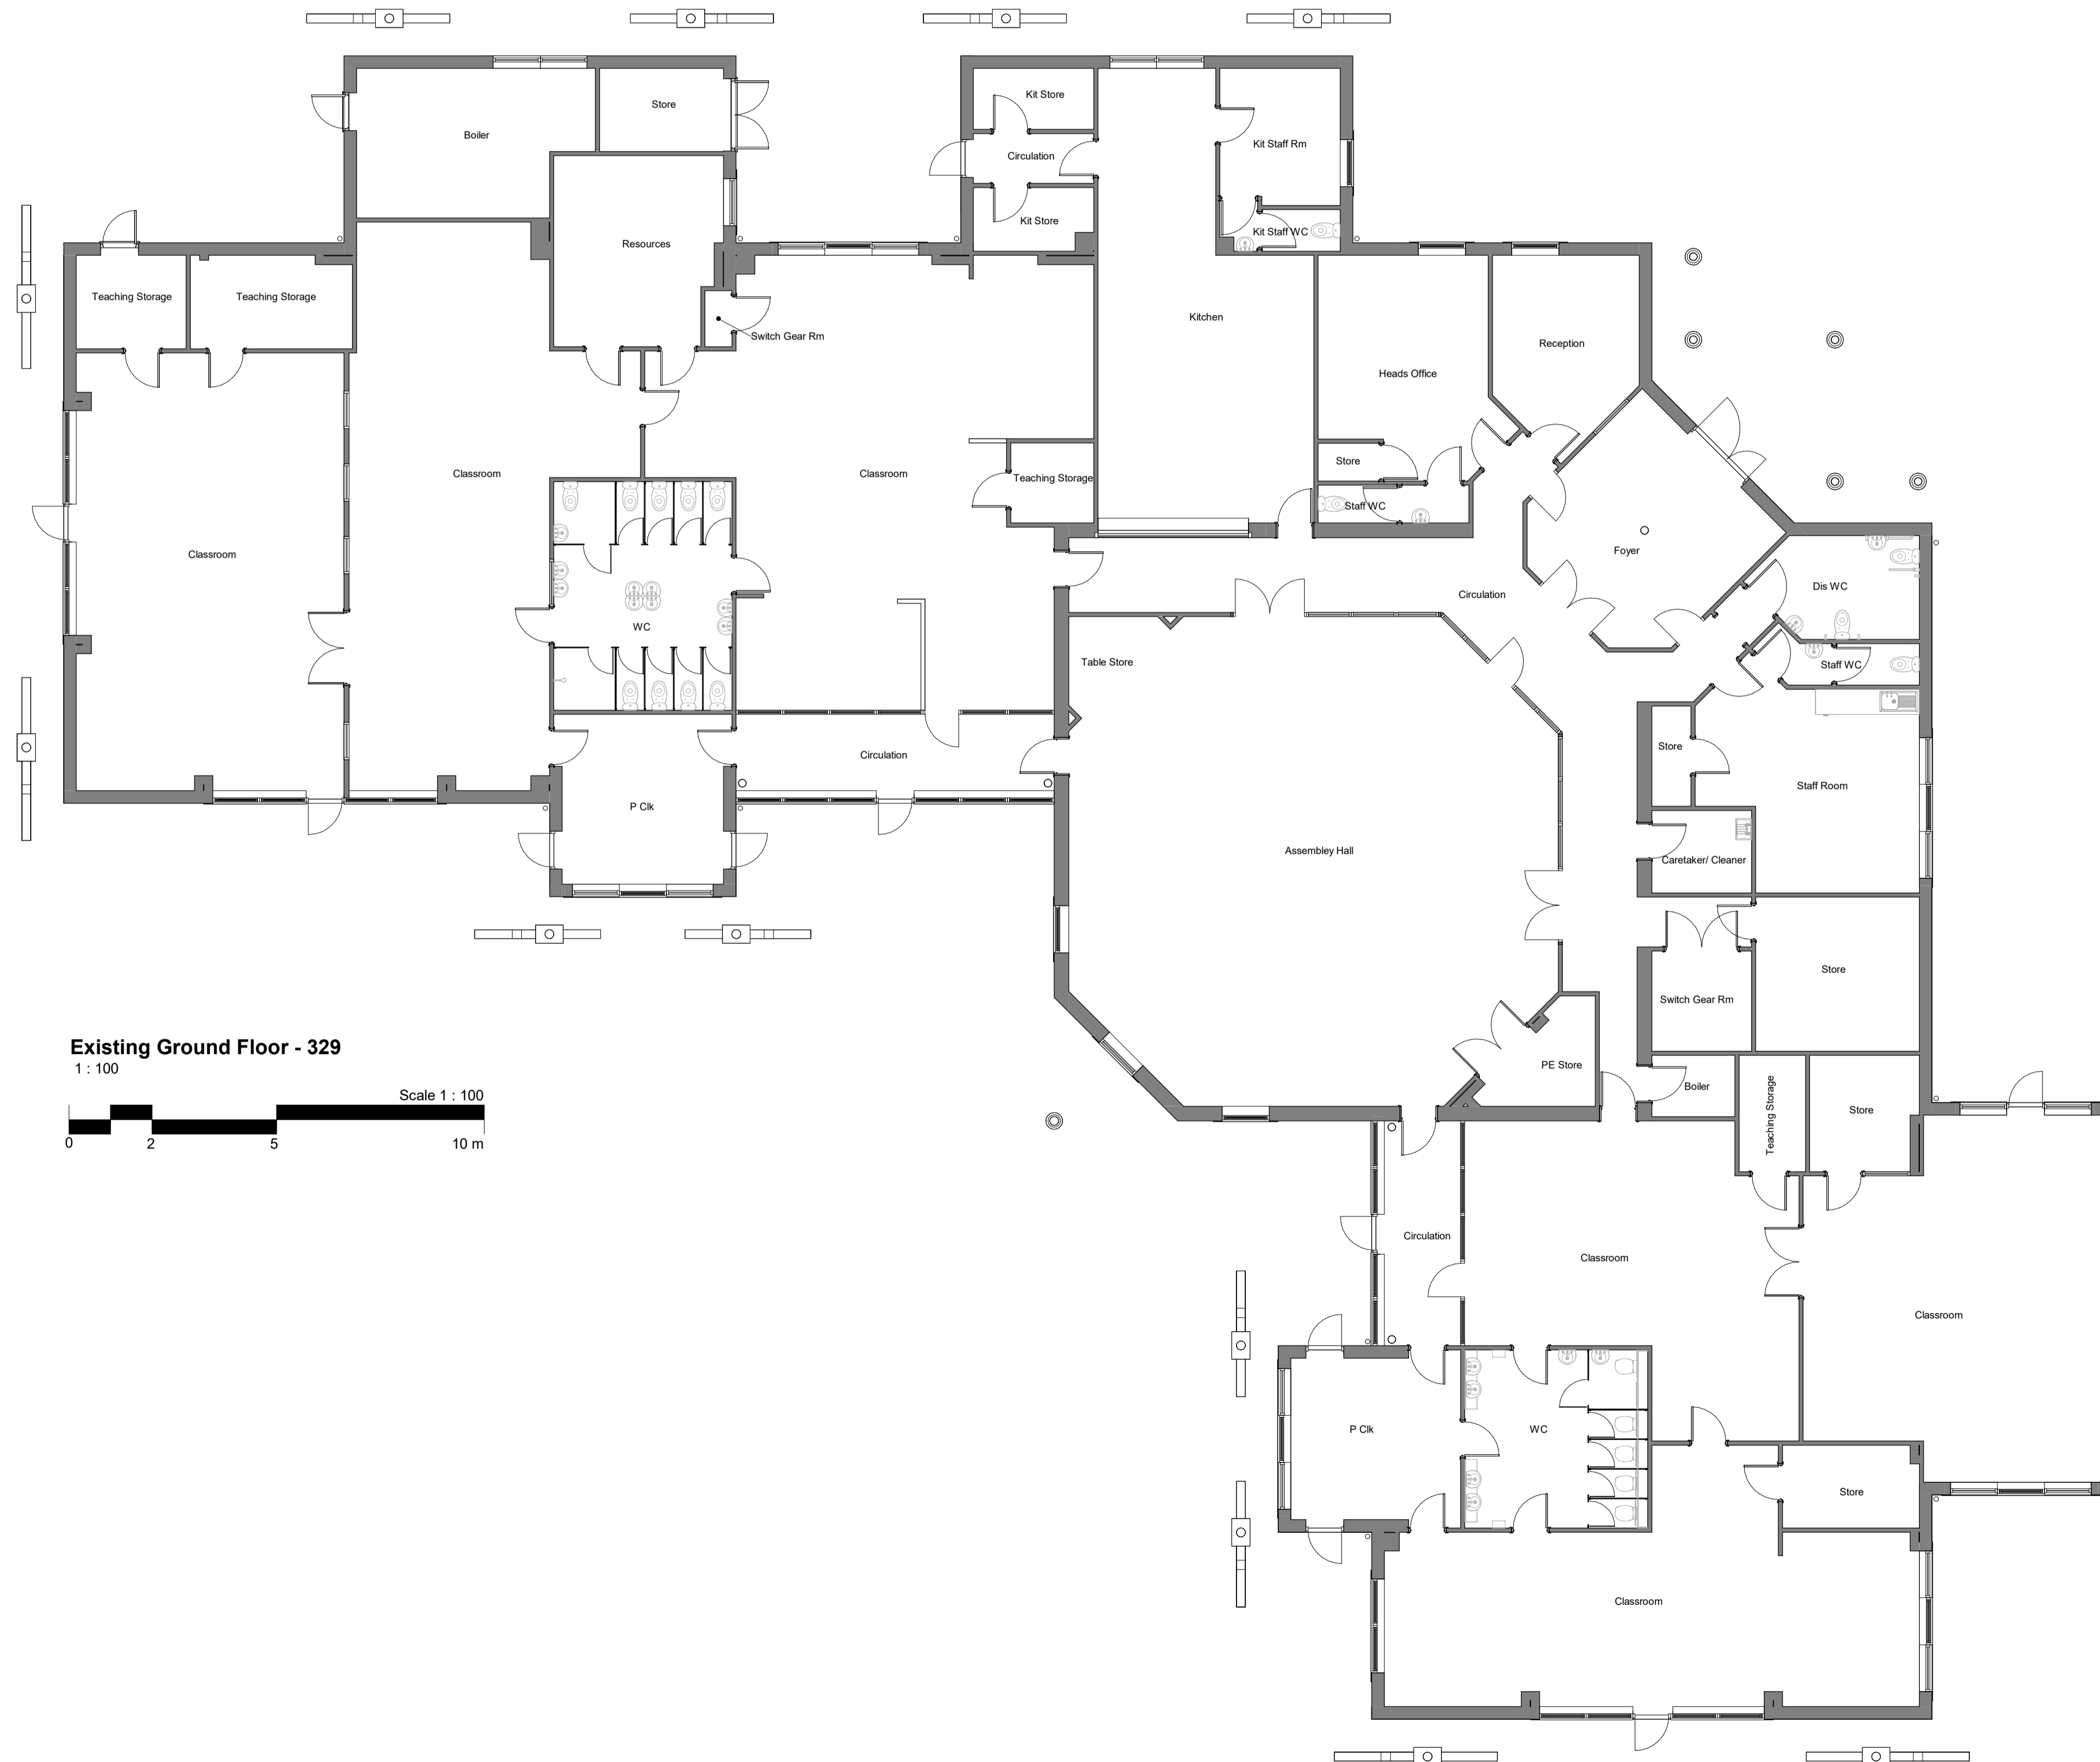

**Existing Store - 1793**  
1 : 100

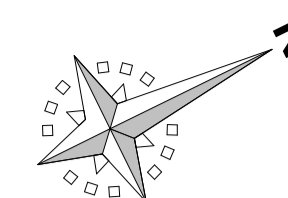

**Existing Ground Floor - 329**  
1 : 100

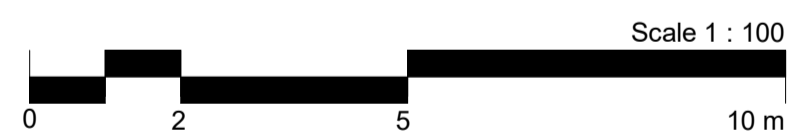

rev	date	amendment	drawn	chckd

Cymunedau Dysgu Cynaliadwy  
Sustainable Communities for Learning



Llywodraeth Cymru  
Welsh Government

Building Consultancy,  
Ty Penallta, Tredomen Park, Ystrad Mynach, Hengoed, CF82 7PG  
Tel: 01443 815588

Head of Land and Property Services: Ben Winstanley MRICS

drawing status  
Preliminary  Planning

project title  
Llanfabon and Llancaeath Amalgamation  
Llanfabon Infants School, Bryncelyn Avenue,  
Nelson, Treharris, CF46 6HL

drawing title  
Existing Floor Plans

date	scale	drawn	checked
29/11/22	1 : 100	CY	JCH
project no.	drawing no.	rev.	
4660	P02		