


Heol Tasker

Nelson Community Centre

Key:-

- Two Storey Extension
- Existing Single Storey Infant School
- Single Storey Link to Extension
- Single Storey Childcare Unit

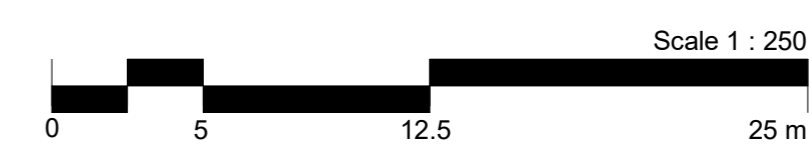

Heol Islwyn Lane


Possible demarcation of junction required

New crossing point

Site Entrance Gates relocated

Public footpath diverted around edge of site


Ffordd Trawsgae

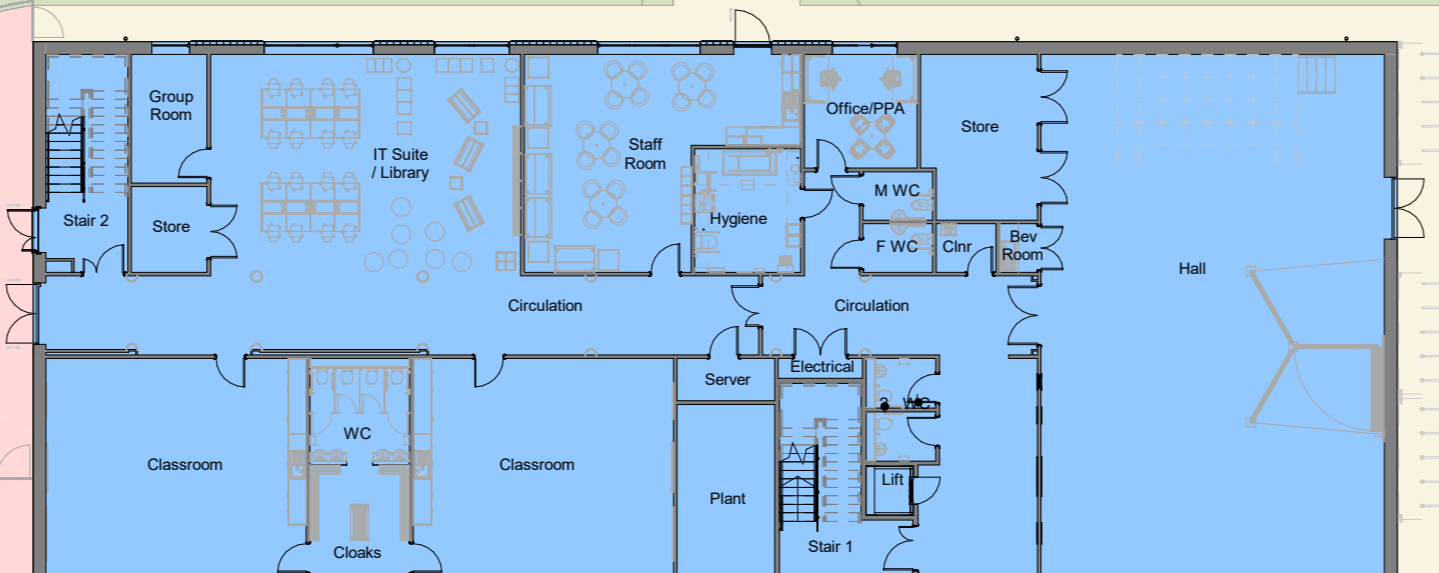

Area of road stopped up from original gate position to new gate position

Car parking 30 Spaces Staff and Visitor

Public footpath diverted around edge of site

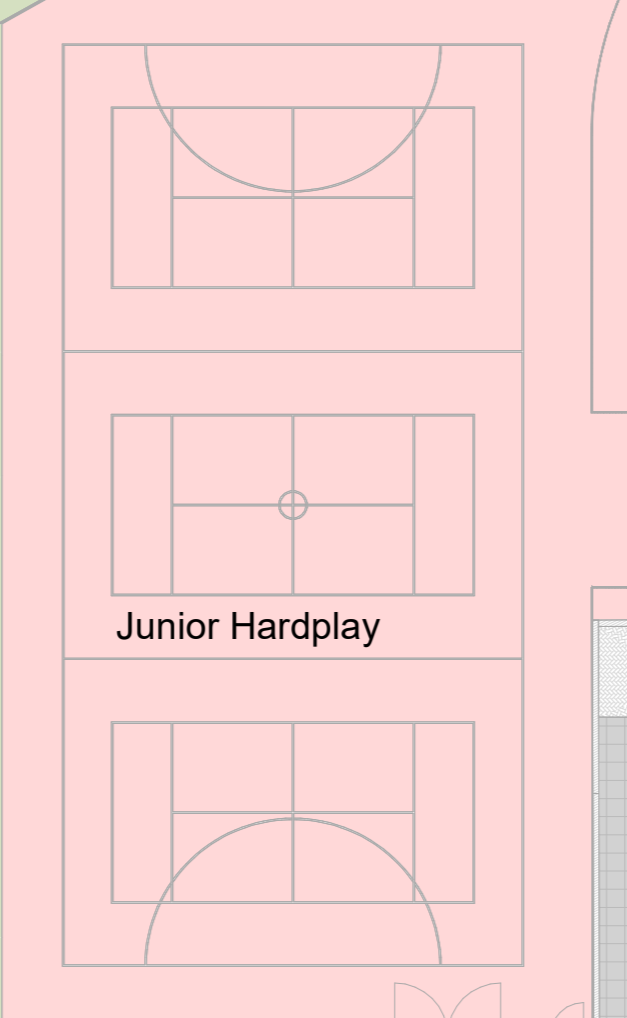

Infant Hardplay

Junior Hardplay


Softplay

Nursery Hardplay

Infant Hardplay

Softplay

Childcare Hardplay

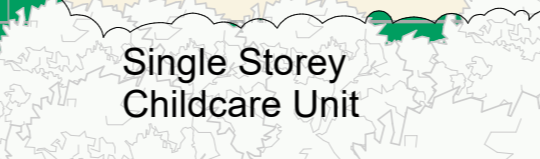

Single Storey Childcare Unit

New pedestrian gate from public footpath

High Close

Clos Yr Ysgol

Cae'r Gelynnen

rev	date	amendment	drawn	checked
<p>Cymunedau Dysgu Cynaliadwy Sustainable Communities for Learning</p> <p>Llywodraeth Cymru Welsh Government</p>				
<p>Building Consultancy: Tŷ Penallta, Twicken Park, Ystrad Mynach, Hengoed, CF82 7PG Tel: 01443 815588 Head of Land and Property Services: Ben Winstanley MRICS</p>				
<p>Drawing status: Preliminary <input checked="" type="checkbox"/> Planning <input type="checkbox"/></p>				
<p>Project title: Llanfabon and Llancaeach Amalgamation Llanfabon Infants School, Bryncelyn Avenue, Nelson, Treharris, CF46 6HL</p>				
<p>Drawing title: Proposed Site Plan</p>				
date	scale	drawn	checked	
28/1/22	1: 250	CY	JCH	
project no.	drawing no.	rev.		
4660	P05			