

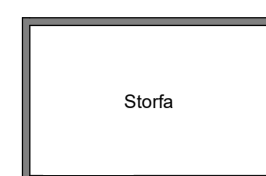



**Meithrin Presennol - 1381 & 1382**  
1 : 100

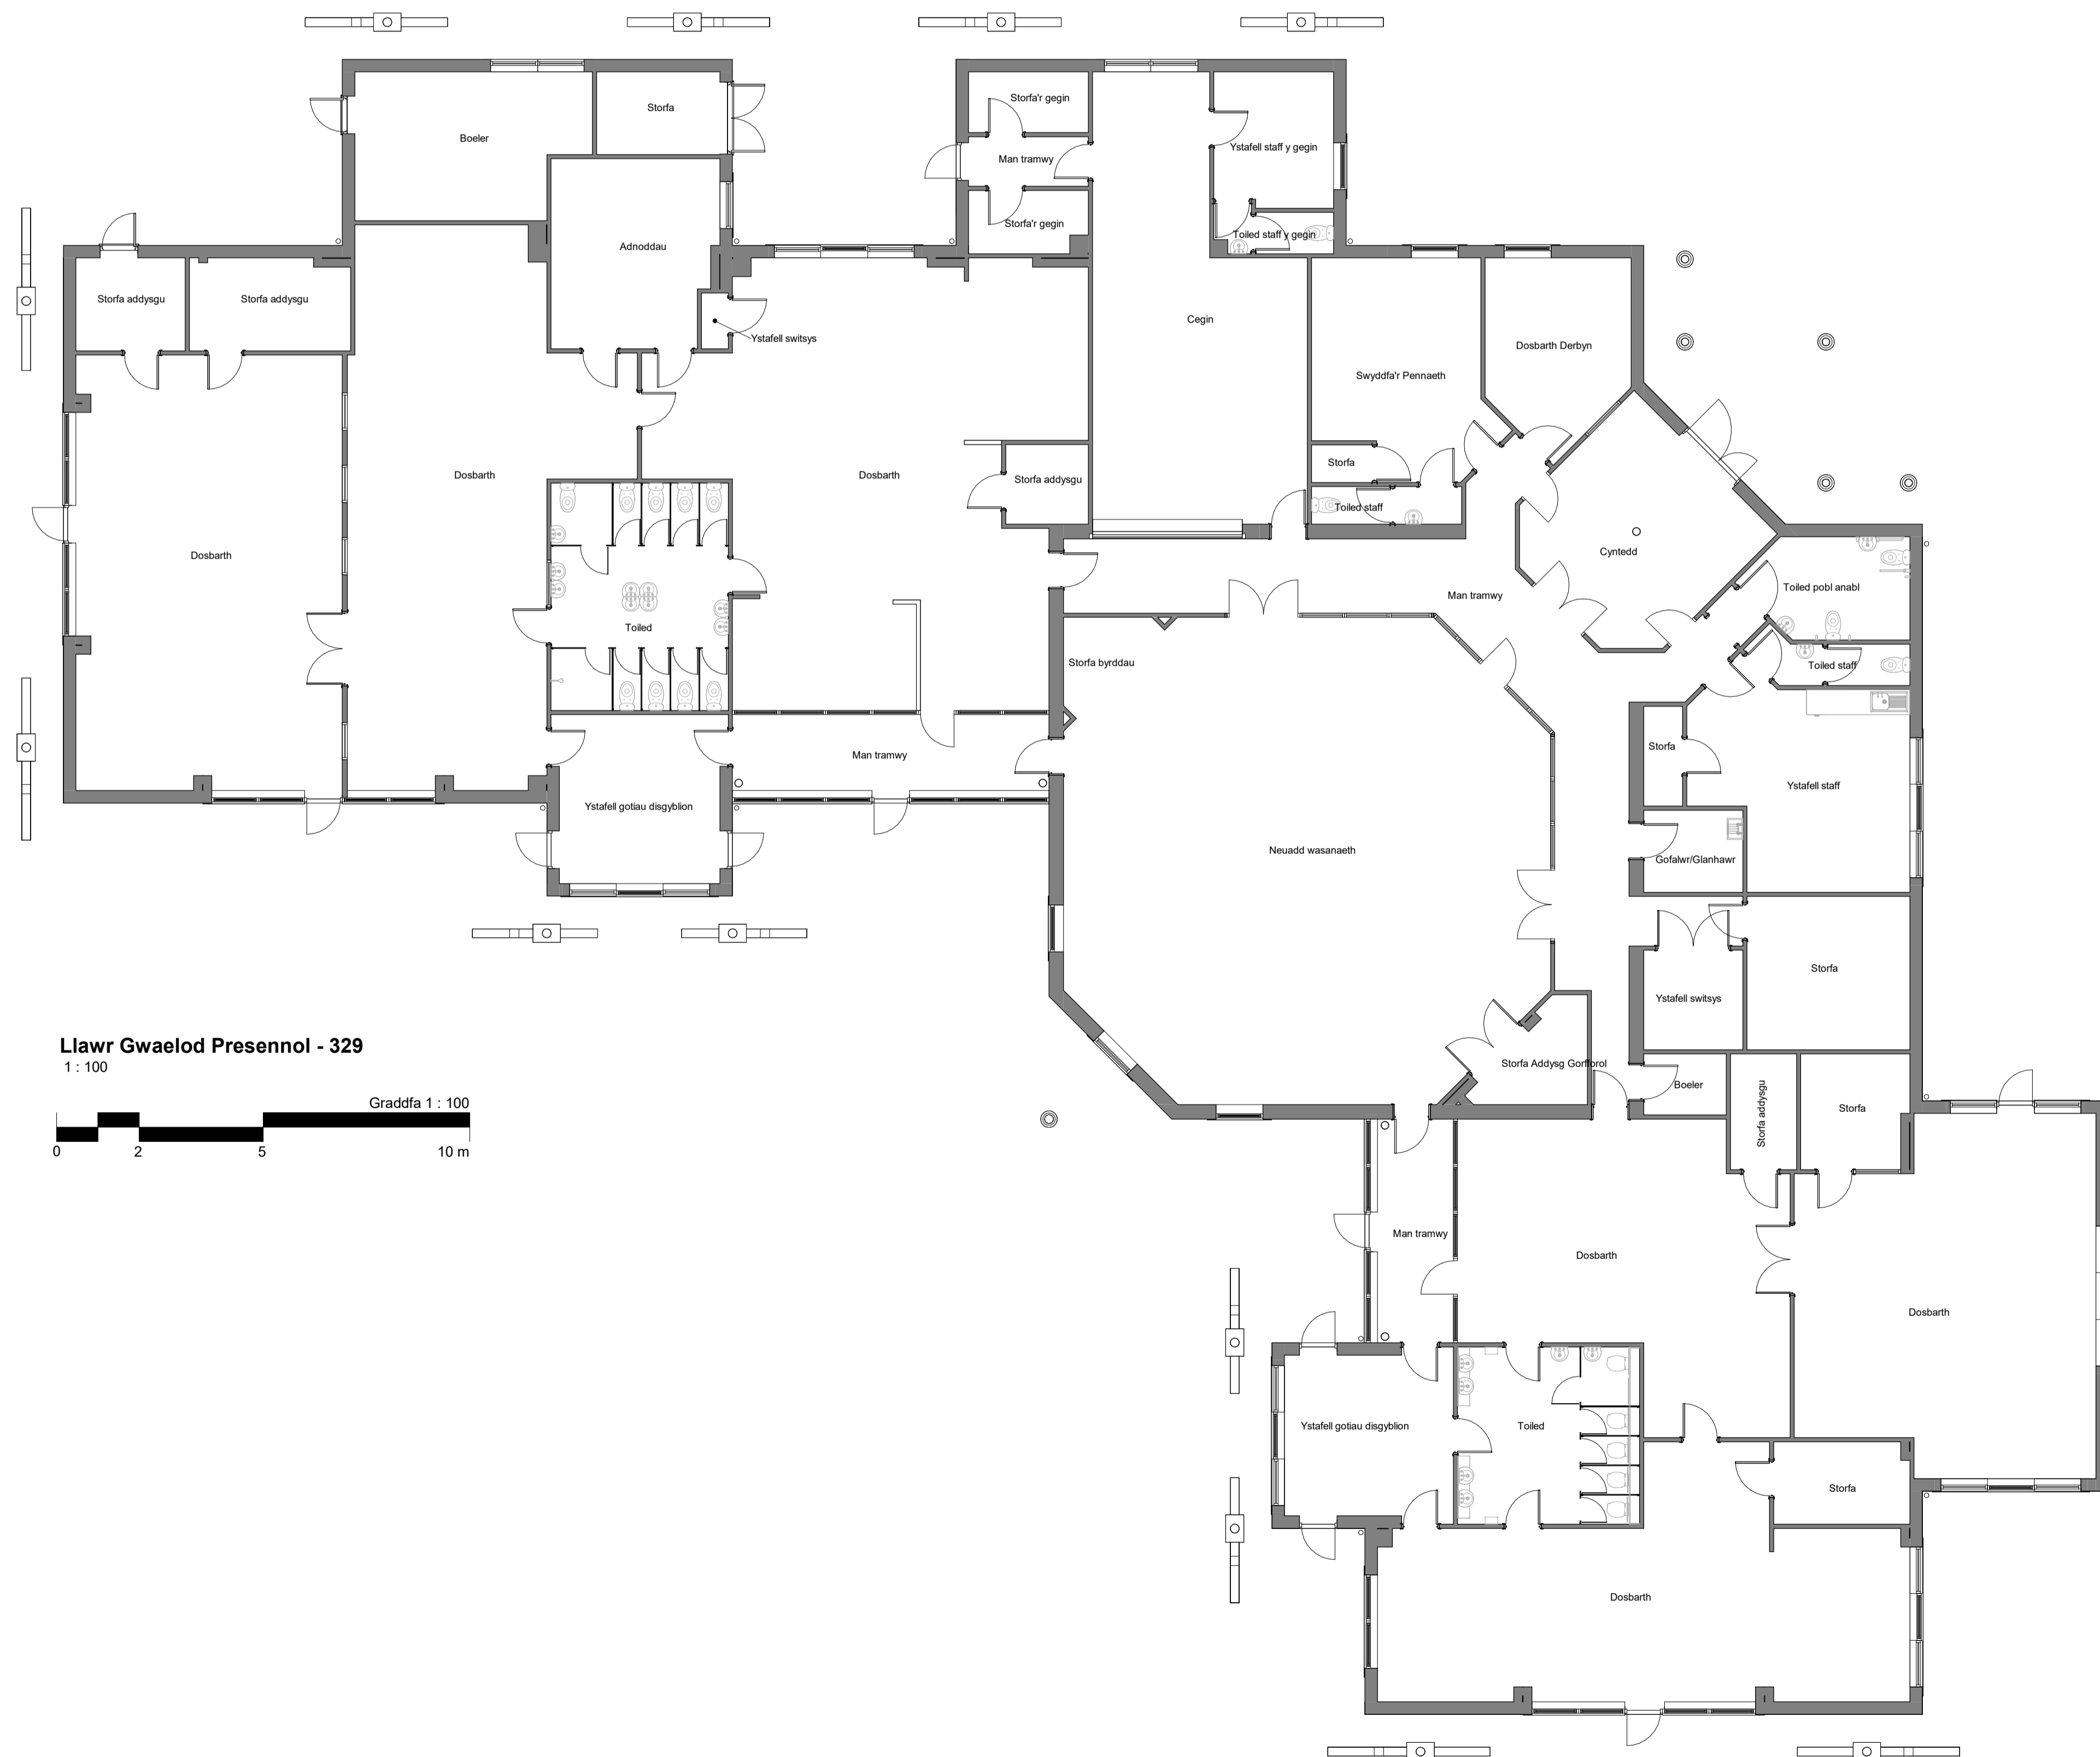

**Storfa Presennol - 1793**  
1 : 100

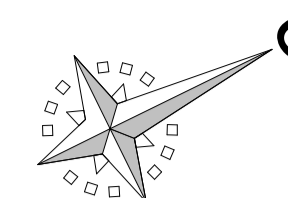

**Llawr Gwaelod Presennol - 329**  
1 : 100

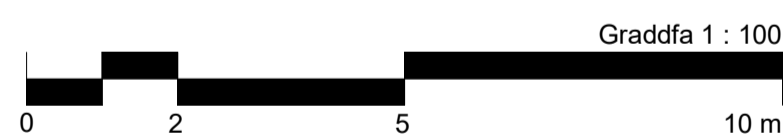

diw	dyddiad	newid	llunivwyd
rev	date	amendment	drawn
			chckd

Cymunedau **Dysgu** Cynaliadwy  
Sustainable Communities for Learning

**CAERPHELLY**  
COUNTY BOROUGH COUNCIL  
COUNCIL CYMRU / COUNTY BOROUGH COUNCIL

Llywodraeth Cymru  
Welsh Government

Ymgynghoriaeth Adeiladu  
Building Consultancy,  
Ty Penallta, Tredomen Park, Ystrad Mynach, Hengoed, CF82 7PG  
☎ 01443 815588

statws y darlun	drawing status	
Rhagarweiniol	<input checked="" type="checkbox"/>	Cynllunio
Preliminary		Planning

teitl y prosiect
 project title || Uno Ysgol Iau Llancaeach ac Ysgol Fabanod Llanfabon | Llanfabon and Llancaeach Amalgamation |

teitl y llun
 drawing title || Cynlluniau llawr presennol | Existing Floor Plans |

dyddiad	date	graddfa	scale	llunivwyd	drawn	gwiriwyd	checked
29/11/22		1 : 100		JCH			

rhif y prosiect	project no.	rhif y llun	drawing no.	diw	rev.
4660		P102			