


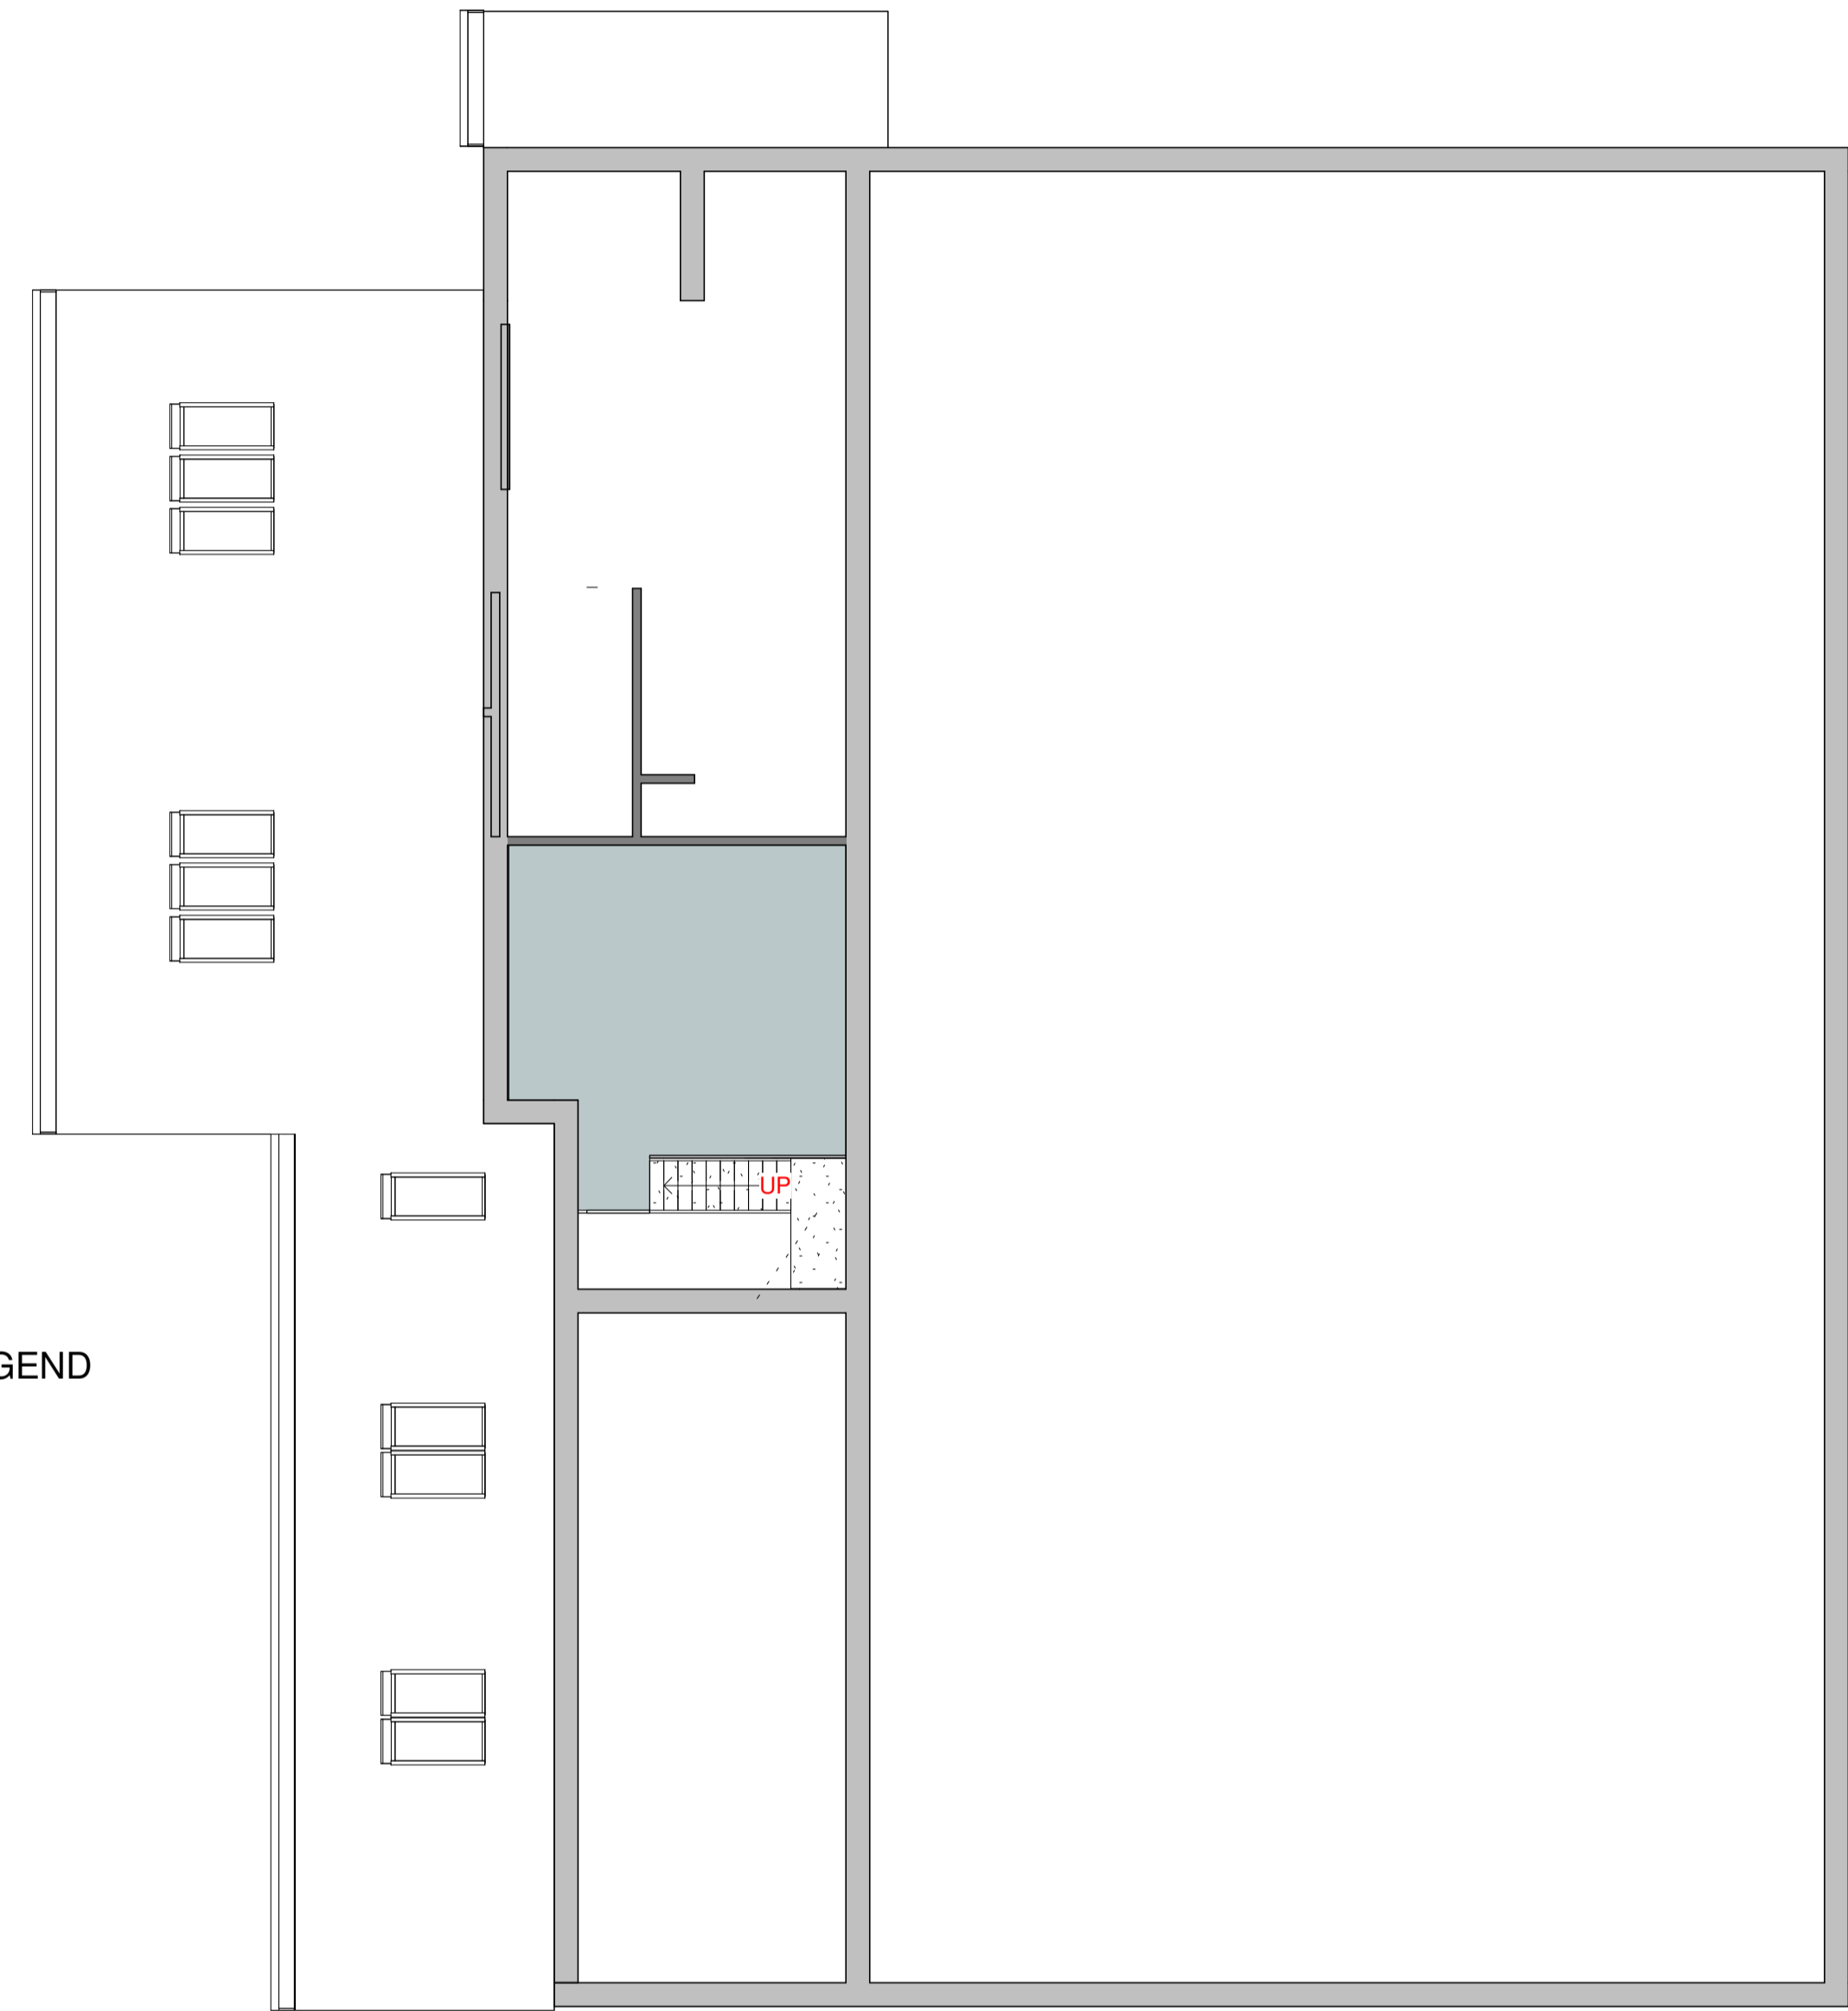

CYNLLUN ARFAETHEDIG O'R LLAWR GWAELOD  
PROPOSED GROUND FLOOR LAYOUT

YSTAFELLOEDD...ROOM LEGEND

- YSTAFELL NEWID CHANGING
- SWYDDFA OFFICE
- STORFA STORE
- TOILEDAU TOILETS
- YSTAFELL CYLCHREDEG AER CIRCULATION
- NEUADD CHWARAEON SPORTS HALL
- YSTAFELL OFFER PLANT ROOM
- GWEITHDY WORKSHOP



CYNLLUN ARFAETHEDIG Y LLAWR CYNTAF  
PROPOSED FIRST FLOOR LAYOUT

rev diw	date dyddiad	amendment newid	drawn lluniwyd	chckd gwirwyd
			Ysgolion yr 21ain Ganrif 21st Century Schools	
drawing status Preliminary Rhagarweiniol			Statws y darlun <input checked="" type="checkbox"/> Cynllunio <input type="checkbox"/>	
			Building Consultancy Ymgynghoriaeth Adeiladu	
project title CANOLFAN DYSGWYR AGORED I NIWED ARFAETHEDIG (UNED CYFEIRIO DISGYBLION) PONTLLAN-FRAITH PROPOSED CENTRE FOR VULNERABLE LEARNERS (PUPIL REFERRAL UNIT) PONTLLANFRAITH				
drawing title Cynlluniau Llwr Arfaethedig y Neuadd Chwaraeon Proposed Sports Hall Layout				
date 30/08/2022	scale 1 : 125	drawn JLW	checked JCH	
project no. 4741	rhif y prosiect	drawing no. P005	rhif y llun	rev. diw