

N

Road closed area

Diversion route


Sign to be positioned
1 week
prior to closure


Y ffordd hon ar gau
This road closed
xx/xx/xxxx
Am x diwrnod
For x days

FFORDD YMLAEN
AR GAU
ROAD AHEAD
CLOSED



FFORDD YMLAEN
AR GAU
ROAD AHEAD
CLOSED

FFORDD
AR GAU
ROAD
CLOSED

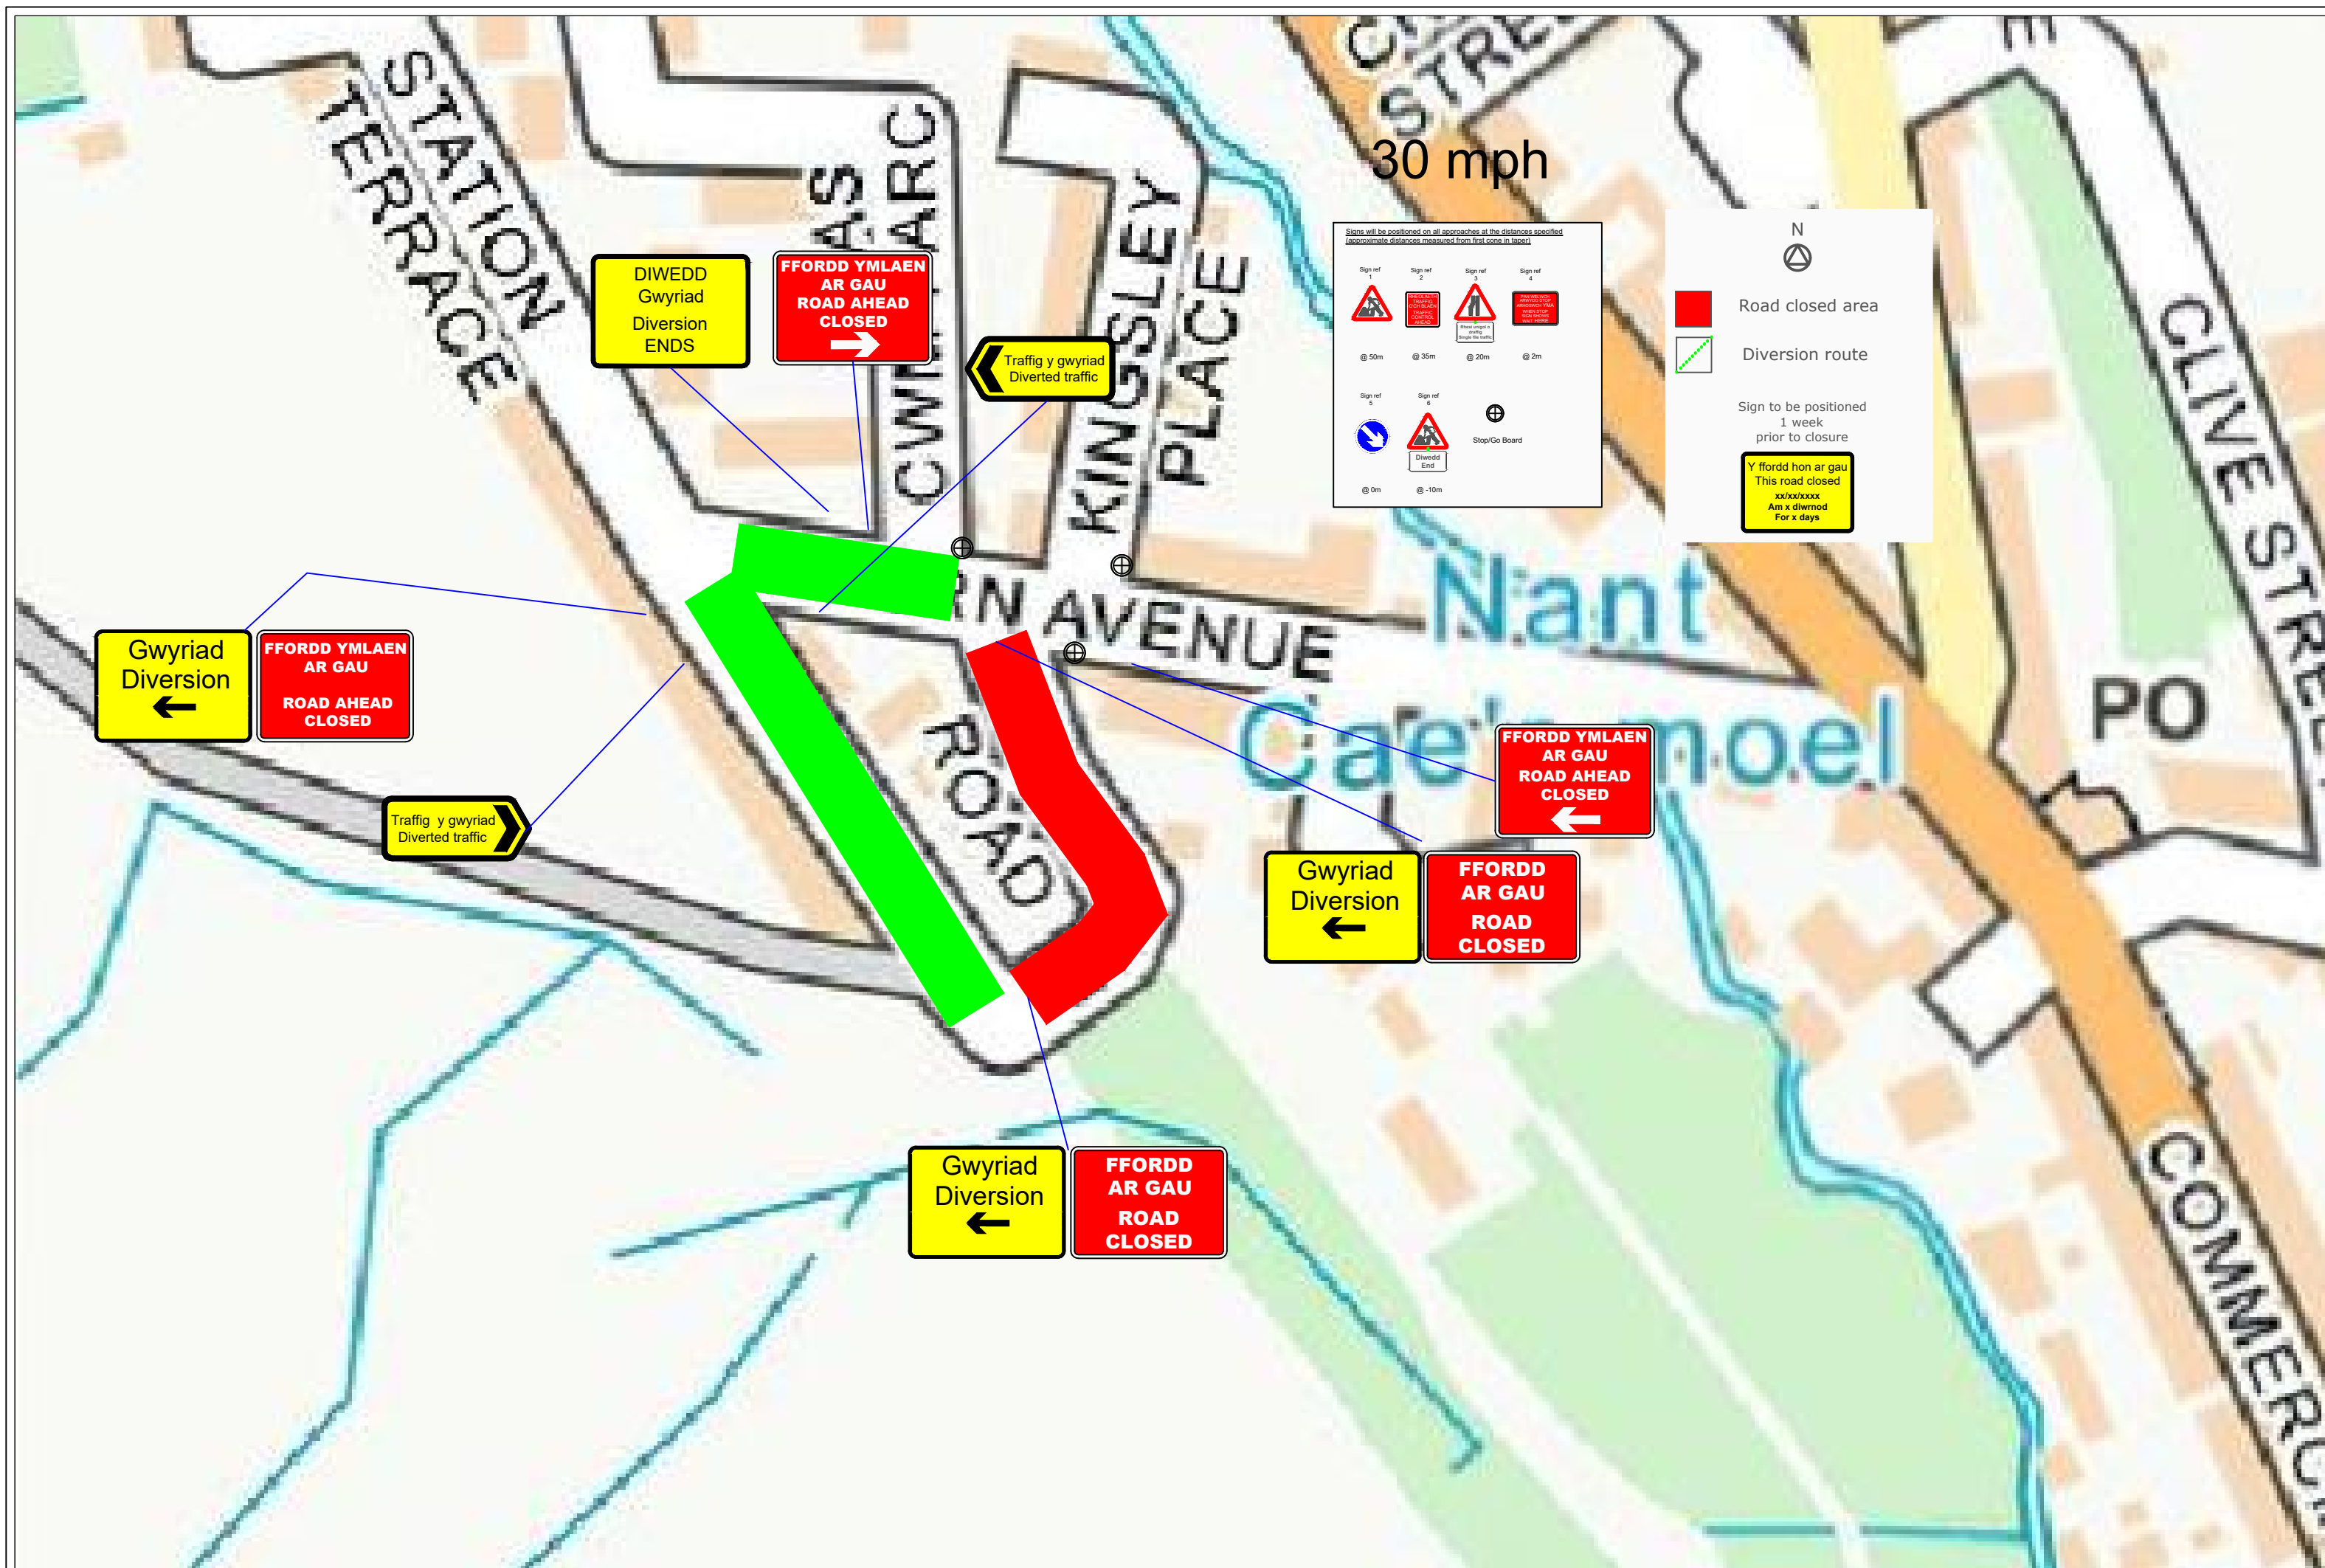[illegible]

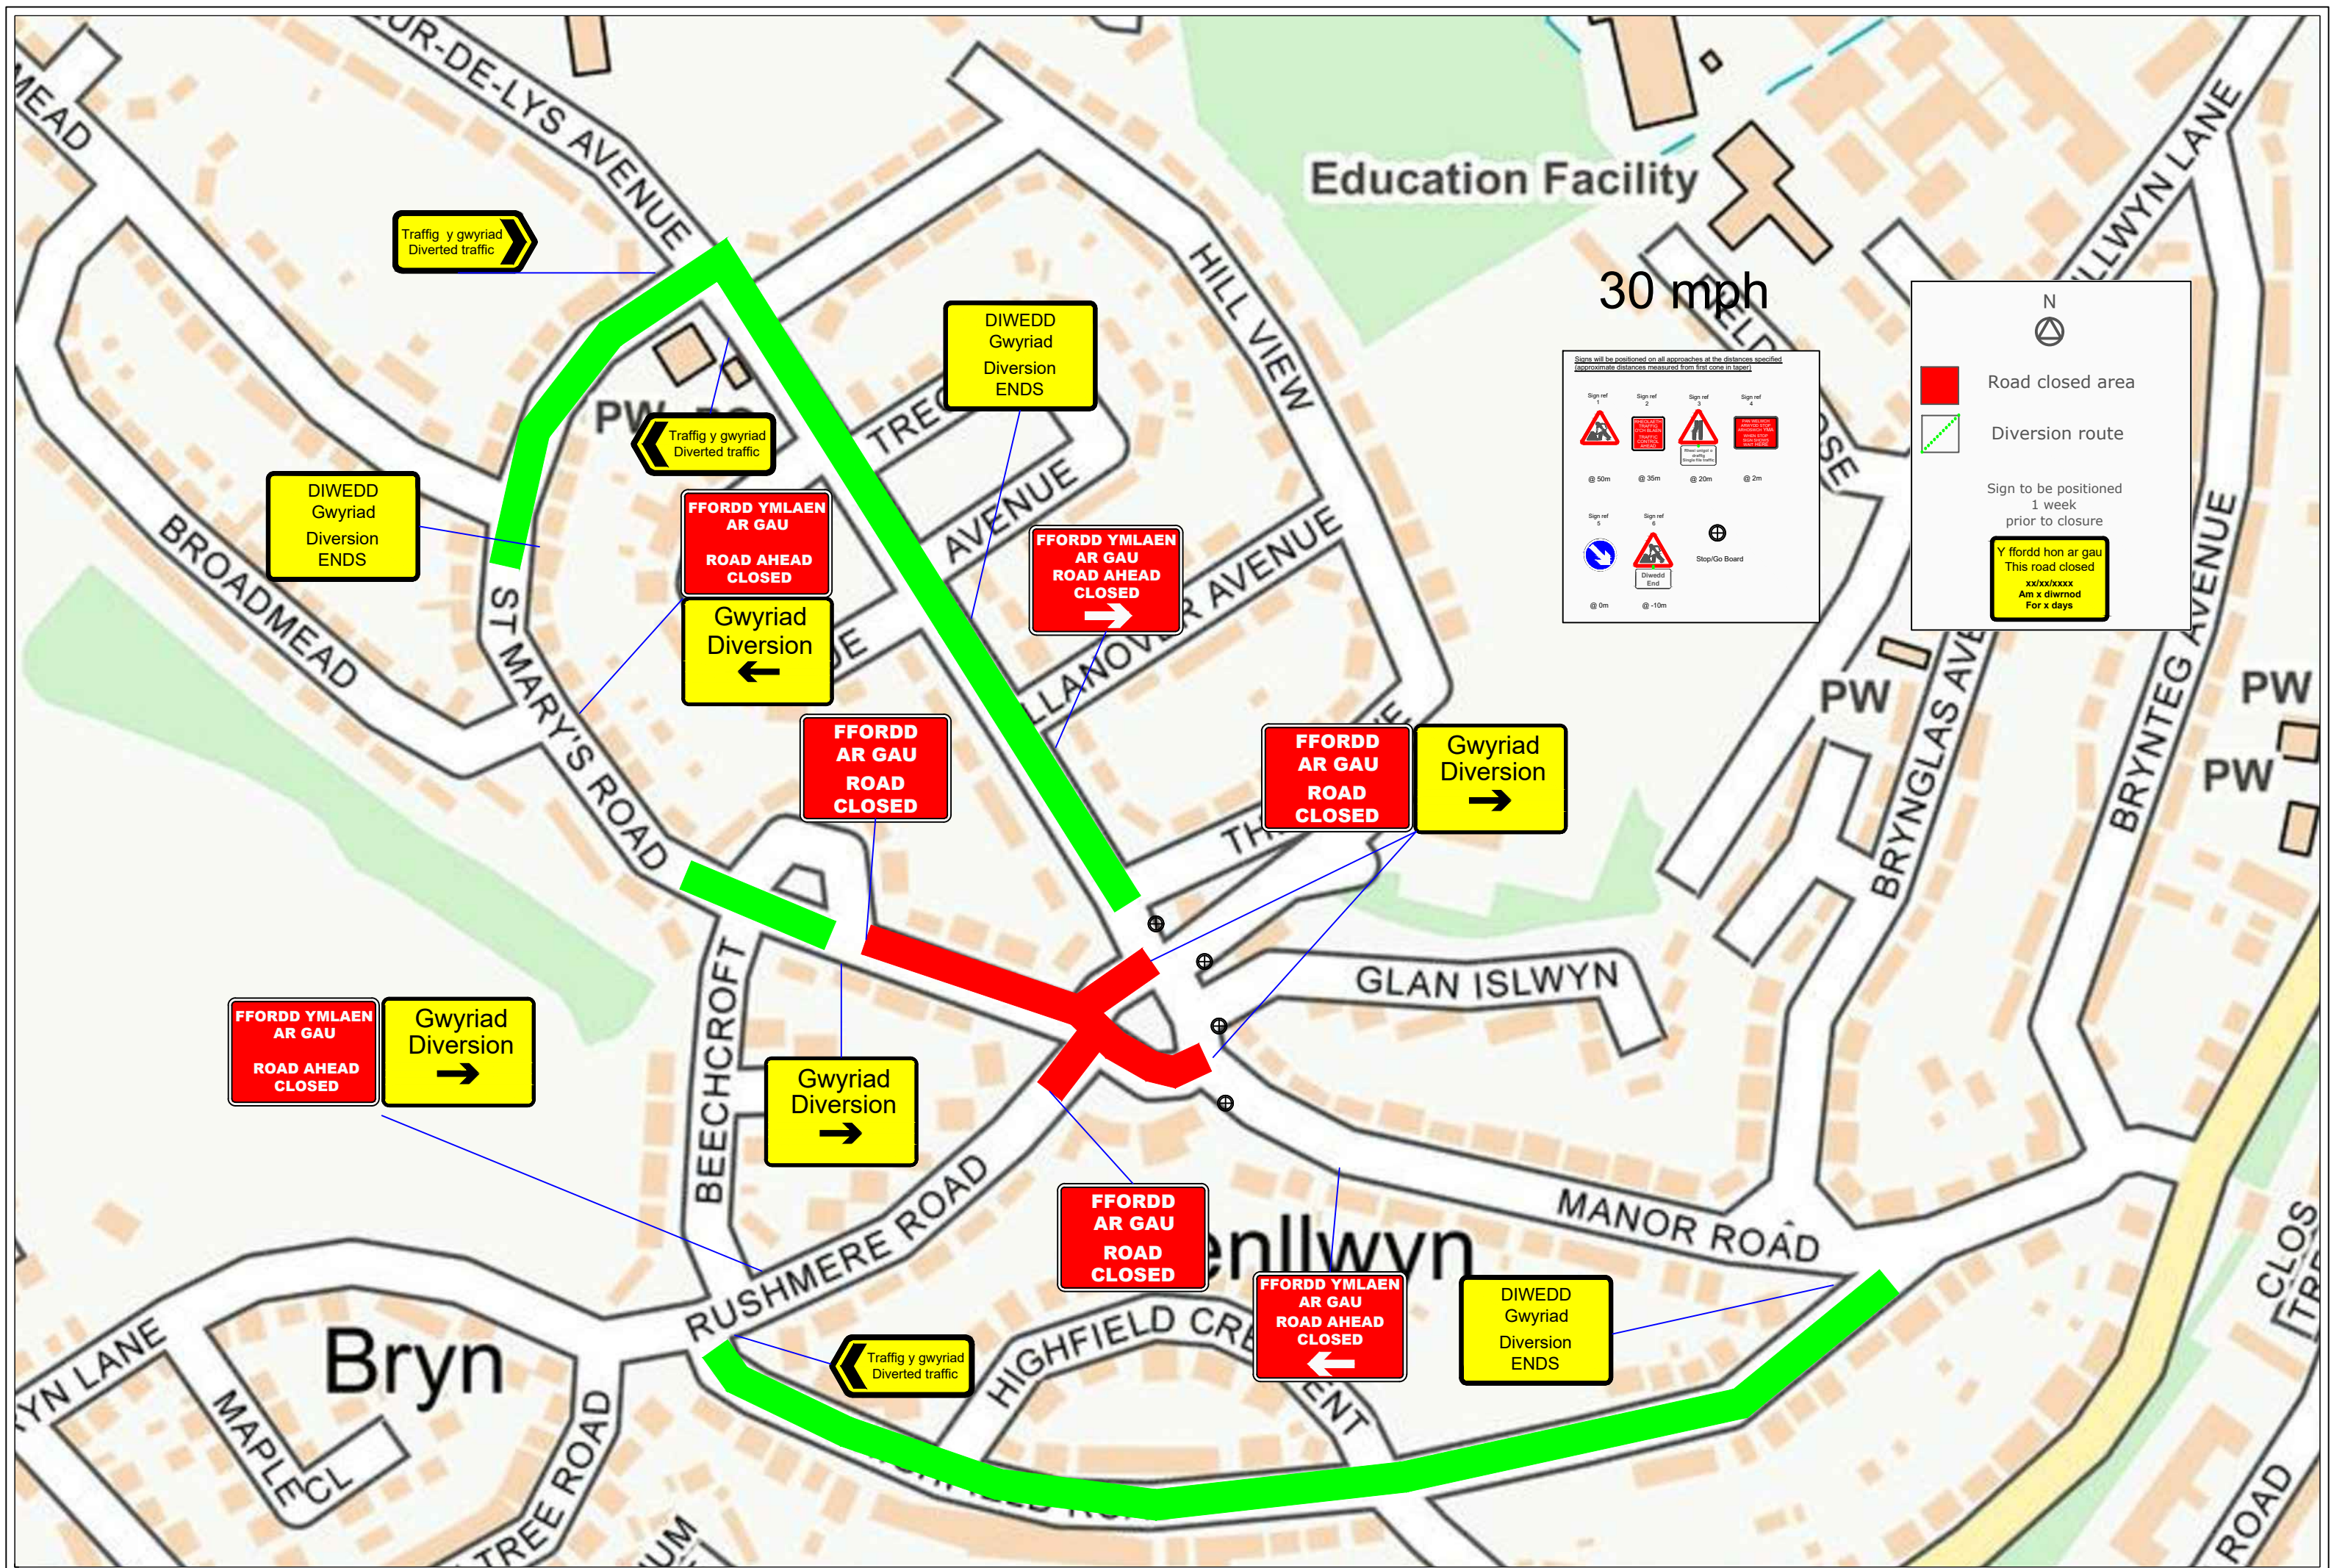



Dwn:	JC	 Forest Traffic Signals Ltd, Forest House, Broad Quay Road, Felnhx Ind Est, Newport, NP19 4PN Tel: 01633 284700 Fax: 01633 283212					Client: Tarmac	Project: The Circle, Penllwyn, NP12 2NP				Drawing: Traffic management arrangement				Drawing no: SNLT01 0177 234	
Chk:	BB															Revision:	
App:								Office copy								Issued to site	
Date:	13/05/22		Rev.	Dwn.	Chk.	App.						Description				Date:	Scale: NTS

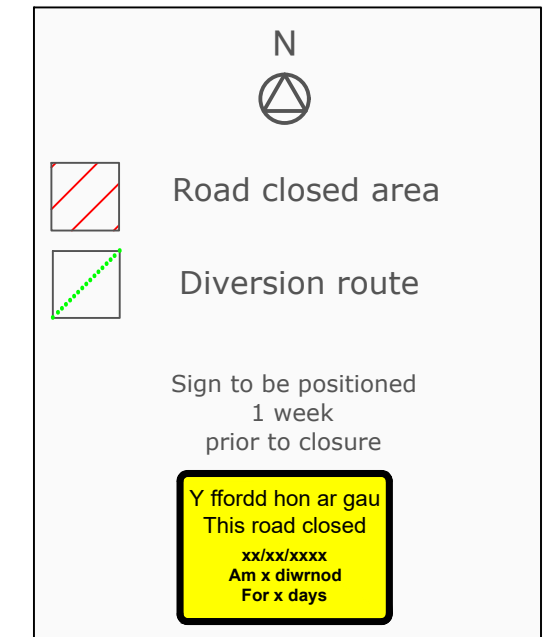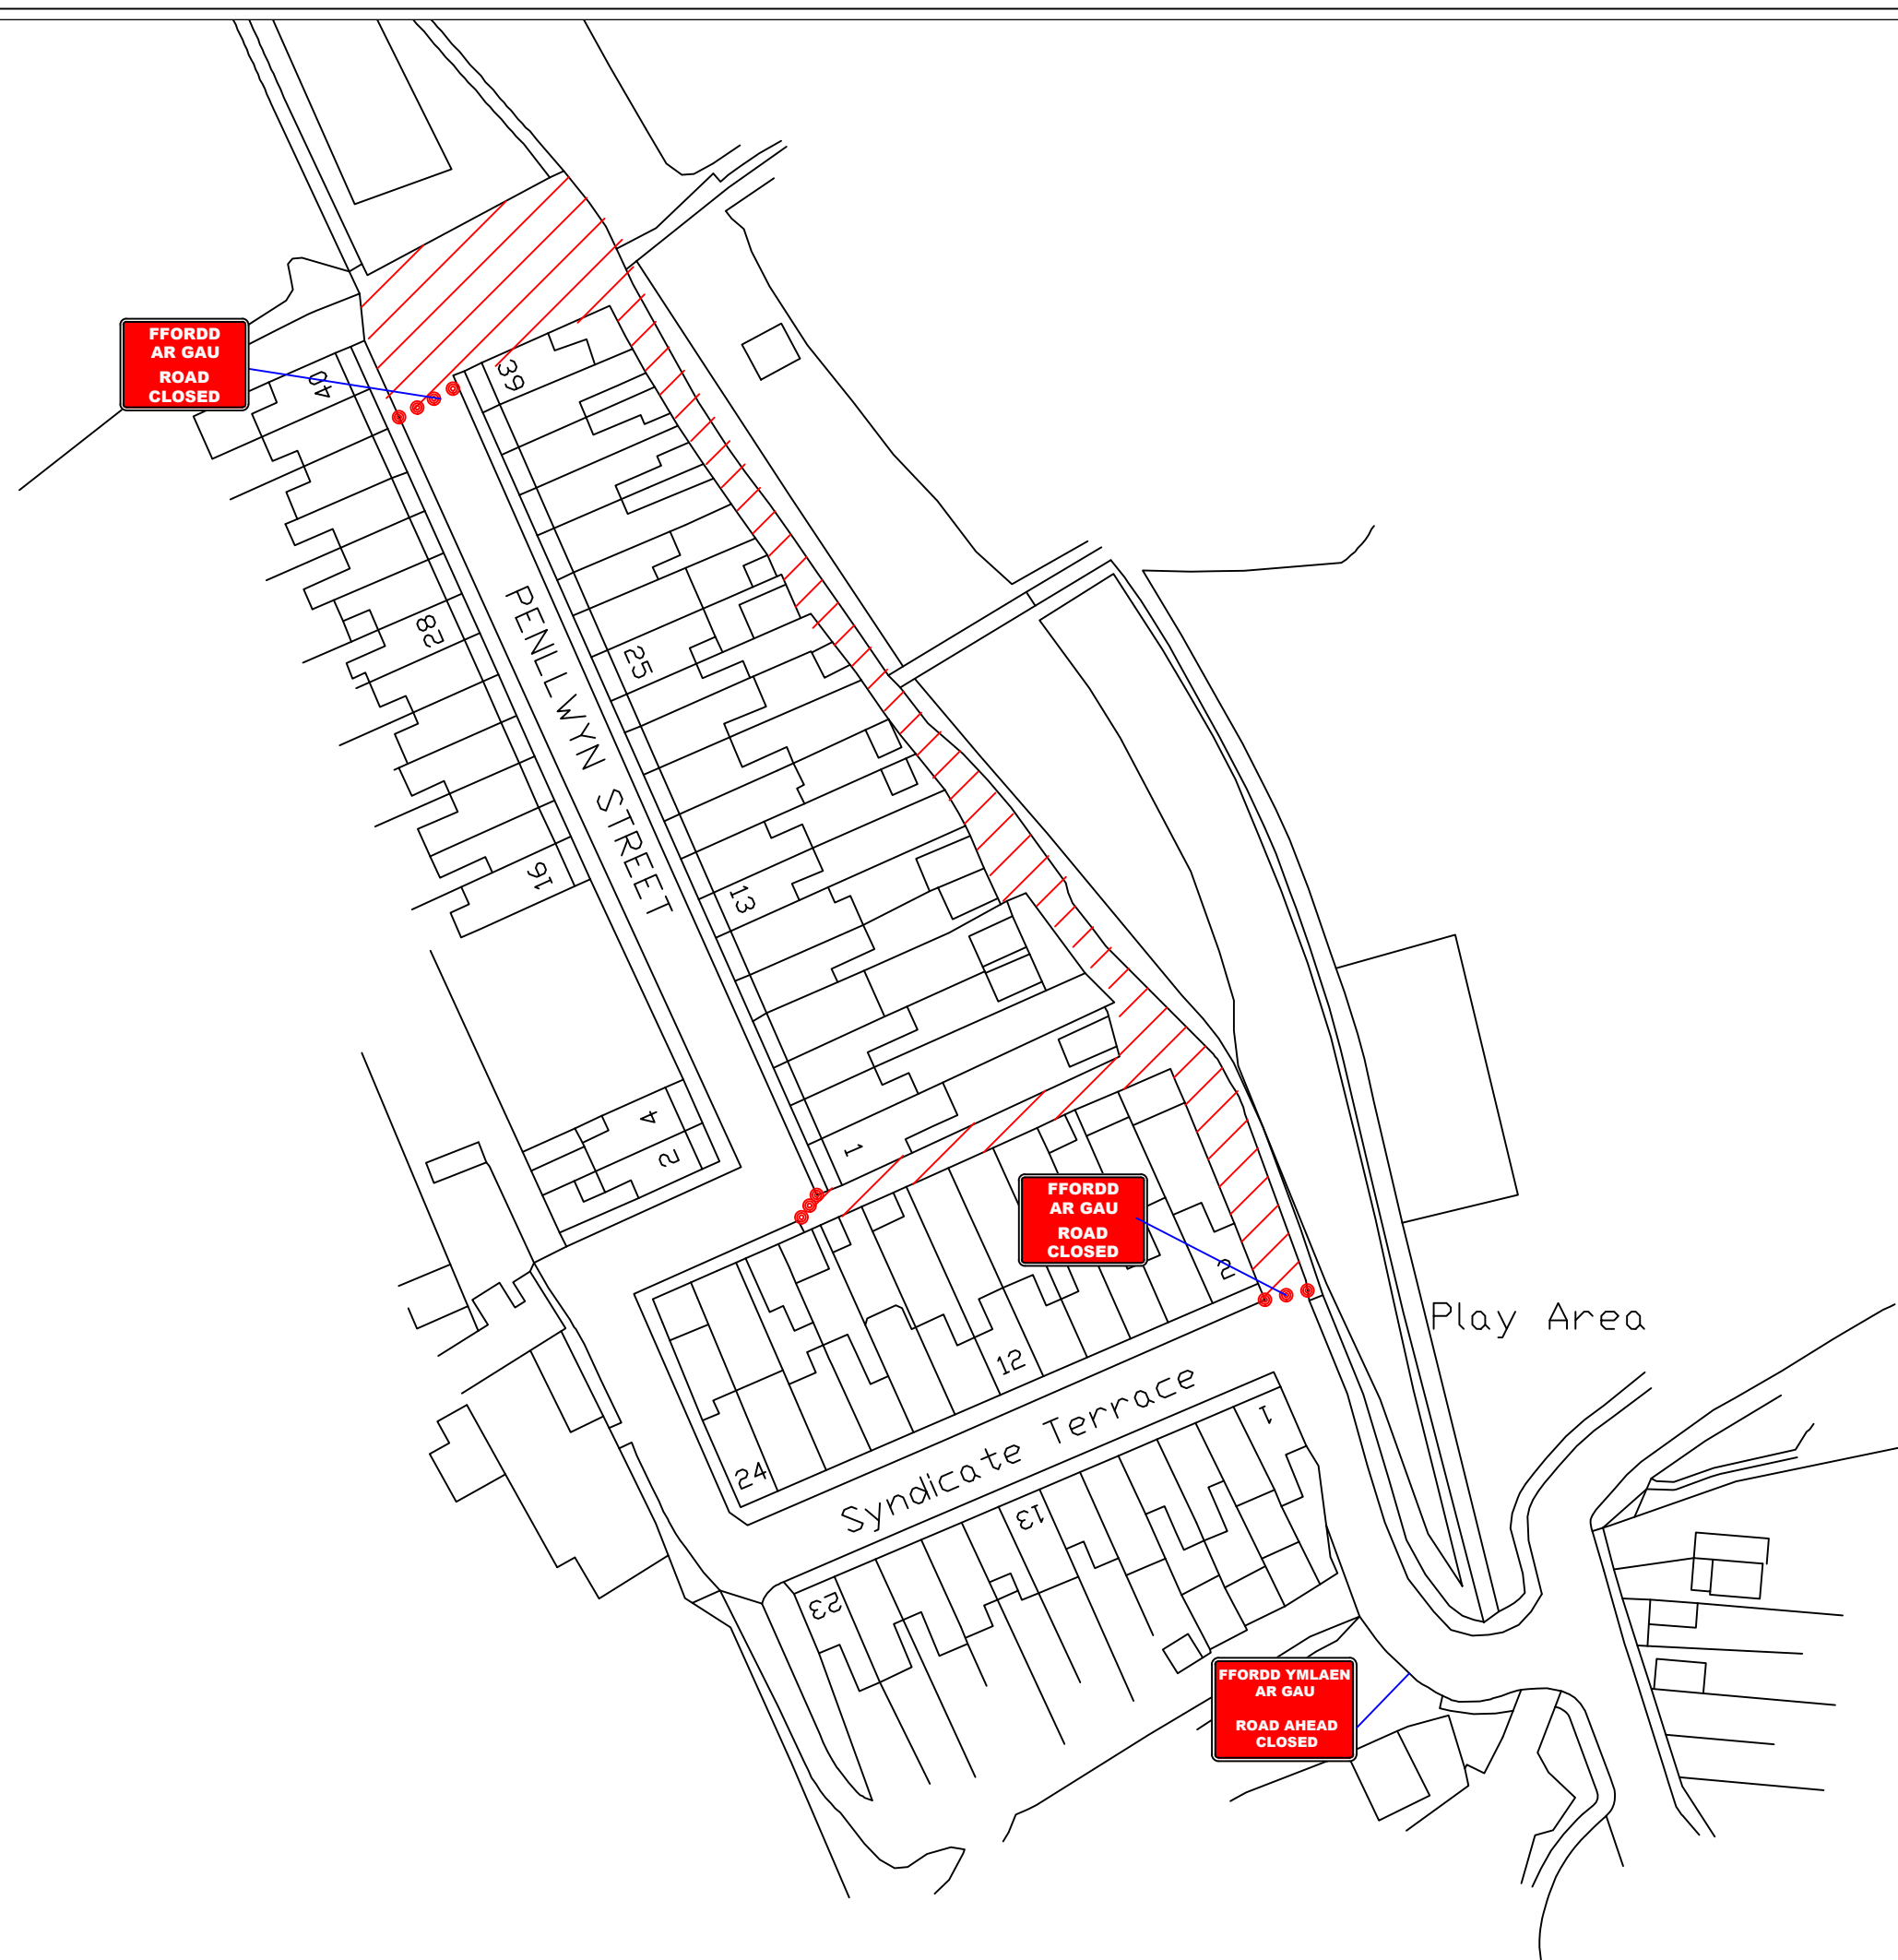

Drn:	JC		Forest Traffic Signals Ltd, Forest House, Broad Quay Road, Felhex Ind Est, Newport, NP19 4PN Tel: 01633 284700 Fax: 01633 283212							Client: Tarmac	Project: Penlwyn Street, Cwmfelinfach, NP11 7HD	Drawing: Traffic management arrangement	Drawing no: SNLD01 0177 247
Chk:	BB												Revision:
App:													Scale: NTS
Date:	20/05/22			Rev.	Drn.	Chk.	App.	Description	Date.				

Signs will be positioned on all approaches at the distances specified (approximate distances measured from first cone in taper)

Sign ref	Sign ref	Sign ref	Sign ref
1	2	3	4
		 	
@ 50m	@ 35m	@ 20m	@ 2m
Sign ref 5	Sign ref 6	 Stop/Go Board	
	 		
@ 0m	@ -10m		

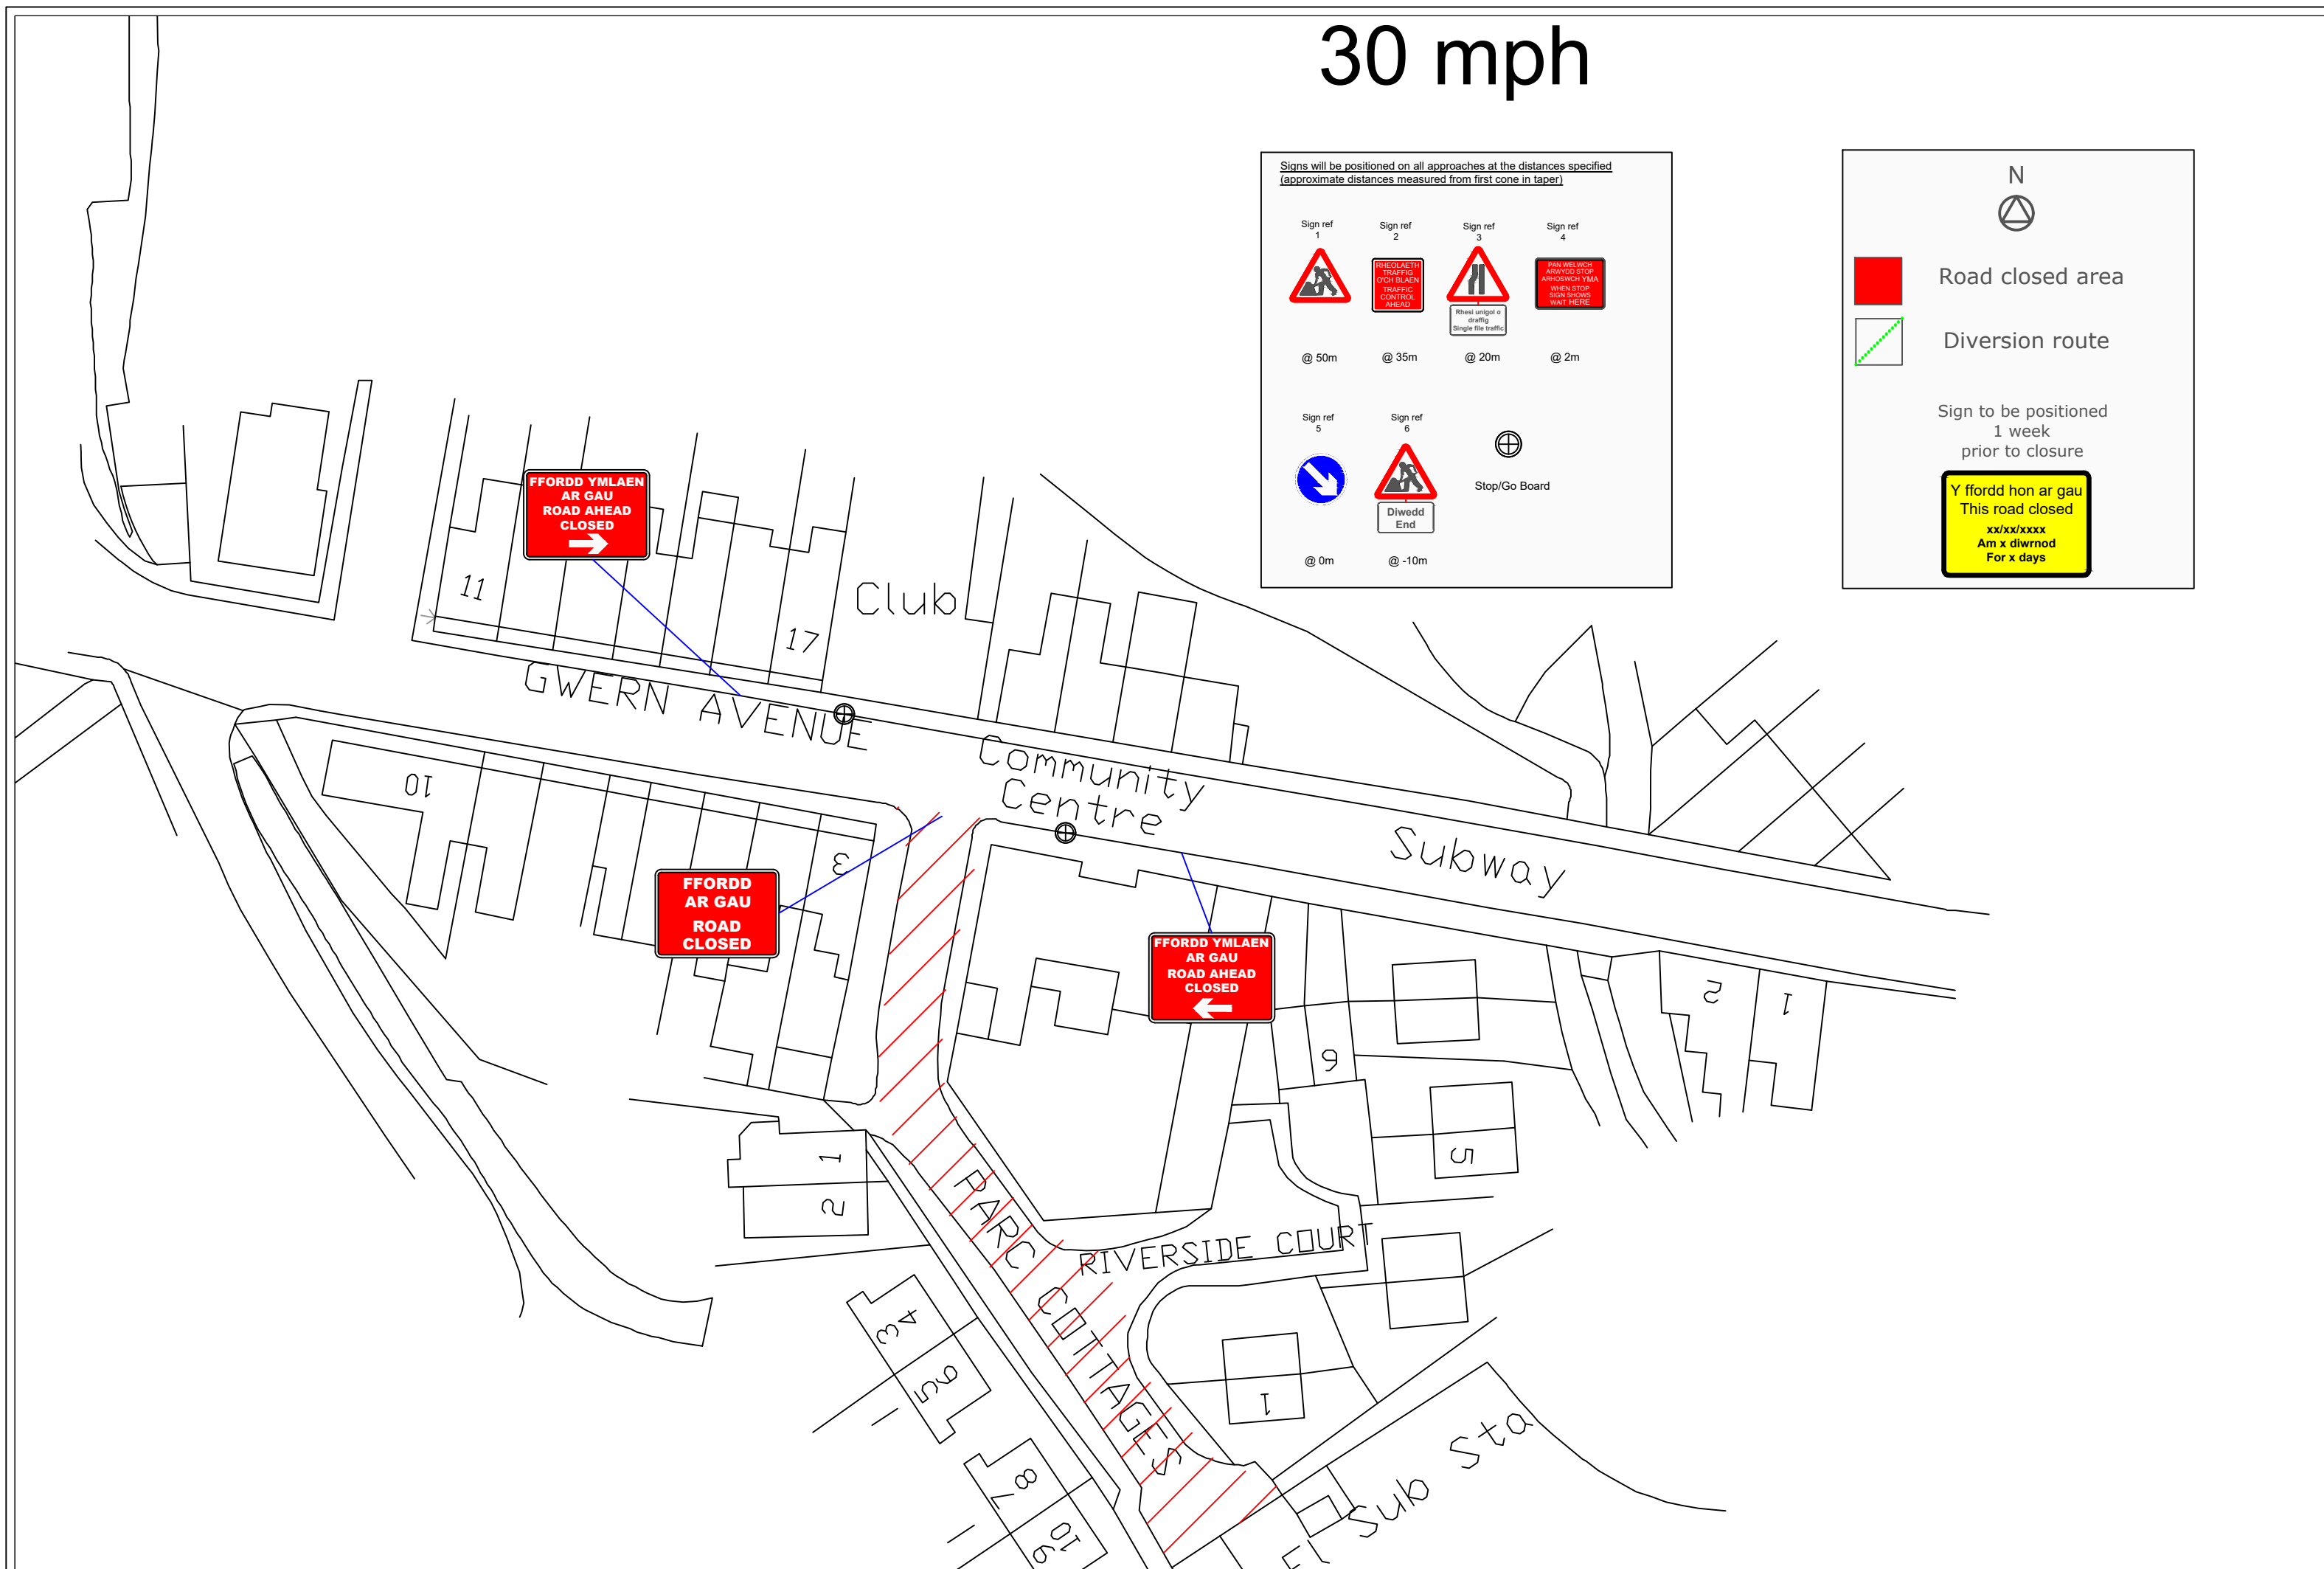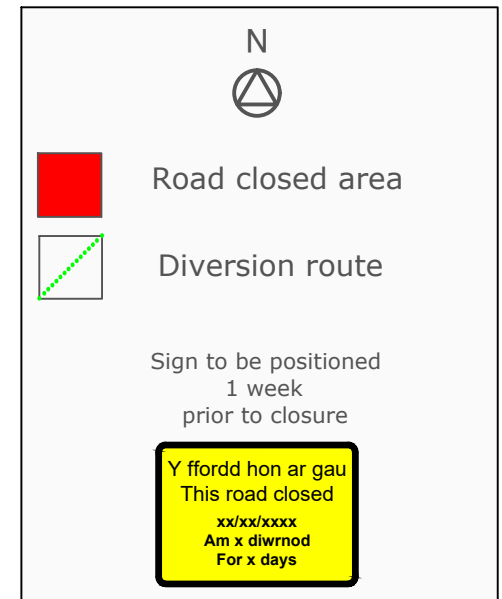[illegible]

Road closed area

Diversion route

Sign to be positioned
1 week
prior to closure

Y ffordd hon ar gau
This road closed
xx/xx/xxxx
Am x diwrnod
For x days

FFORDD YMLAEN
AR GAU
ROAD AHEAD
CLOSED
➔

FFORDD YMLAEN
AR GAU
ROAD AHEAD
CLOSED
➔

FFORDD
AR GAU
ROAD
CLOSED

Signs will be positioned on all approach roads at the distances specified
(approximate distances measured from first cone in taper)

Sign ref
1

@ 50m

Sign ref
2

@ 35m

Sign ref
3

@ 20m

Sign ref
4

TRA BYDD GOLAU
COCH SEFWCH YMA
WHEN RED LIGHT
SHOWS WAIT HERE

@ 5m

Sign ref
5

@ 0m

Sign ref
6

Diwedd
End

@ -10m

Temporary traffic signal head
(with facing)

Signs will be positioned on all approaches at the distances specified
(approximate distances measured from first cone in taper)

Sign ref	Sign ref	Sign ref	Sign ref
1	2	3	4
		 	
@ 50m	@ 35m	@ 20m	@ 2m
Sign ref 5	Sign ref 6	 Stop/Go Board	
	 		
@ 0m	@ -10m		

N

 Road closed area

 Diversion route

Sign to be positioned
1 week
prior to closure

Y ffordd hon ar gau
This road closed
xx/xx/xxxx
Am x diwrnod
For x days

**FFORDD YMLAEN
AR GAU
ROAD AHEAD
CLOSED**



**FFORDD
AR GAU
ROAD
CLOSED**

**FFORDD YMLAEN
AR GAU
ROAD AHEAD
CLOSED**

CLOSING

[illegible]

30 mph




Road closed area

Diversion route


Sign to be positioned
1 week
prior to closure

Y ffordd hon ar gau
This road closed
xx/xx/xxxx
Am x diwrnod
For x days

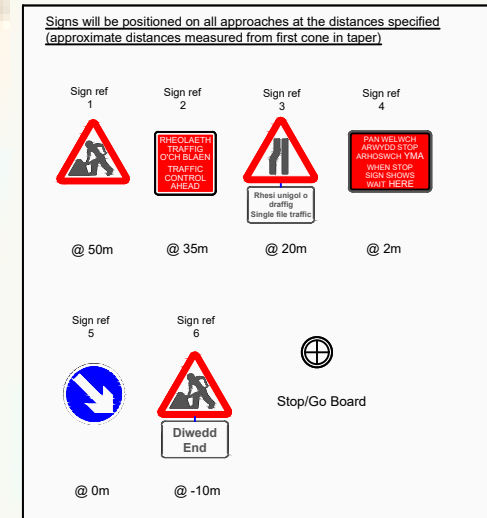

**FFORDD
AR GAU
ROAD
CLOSED**

[illegible]

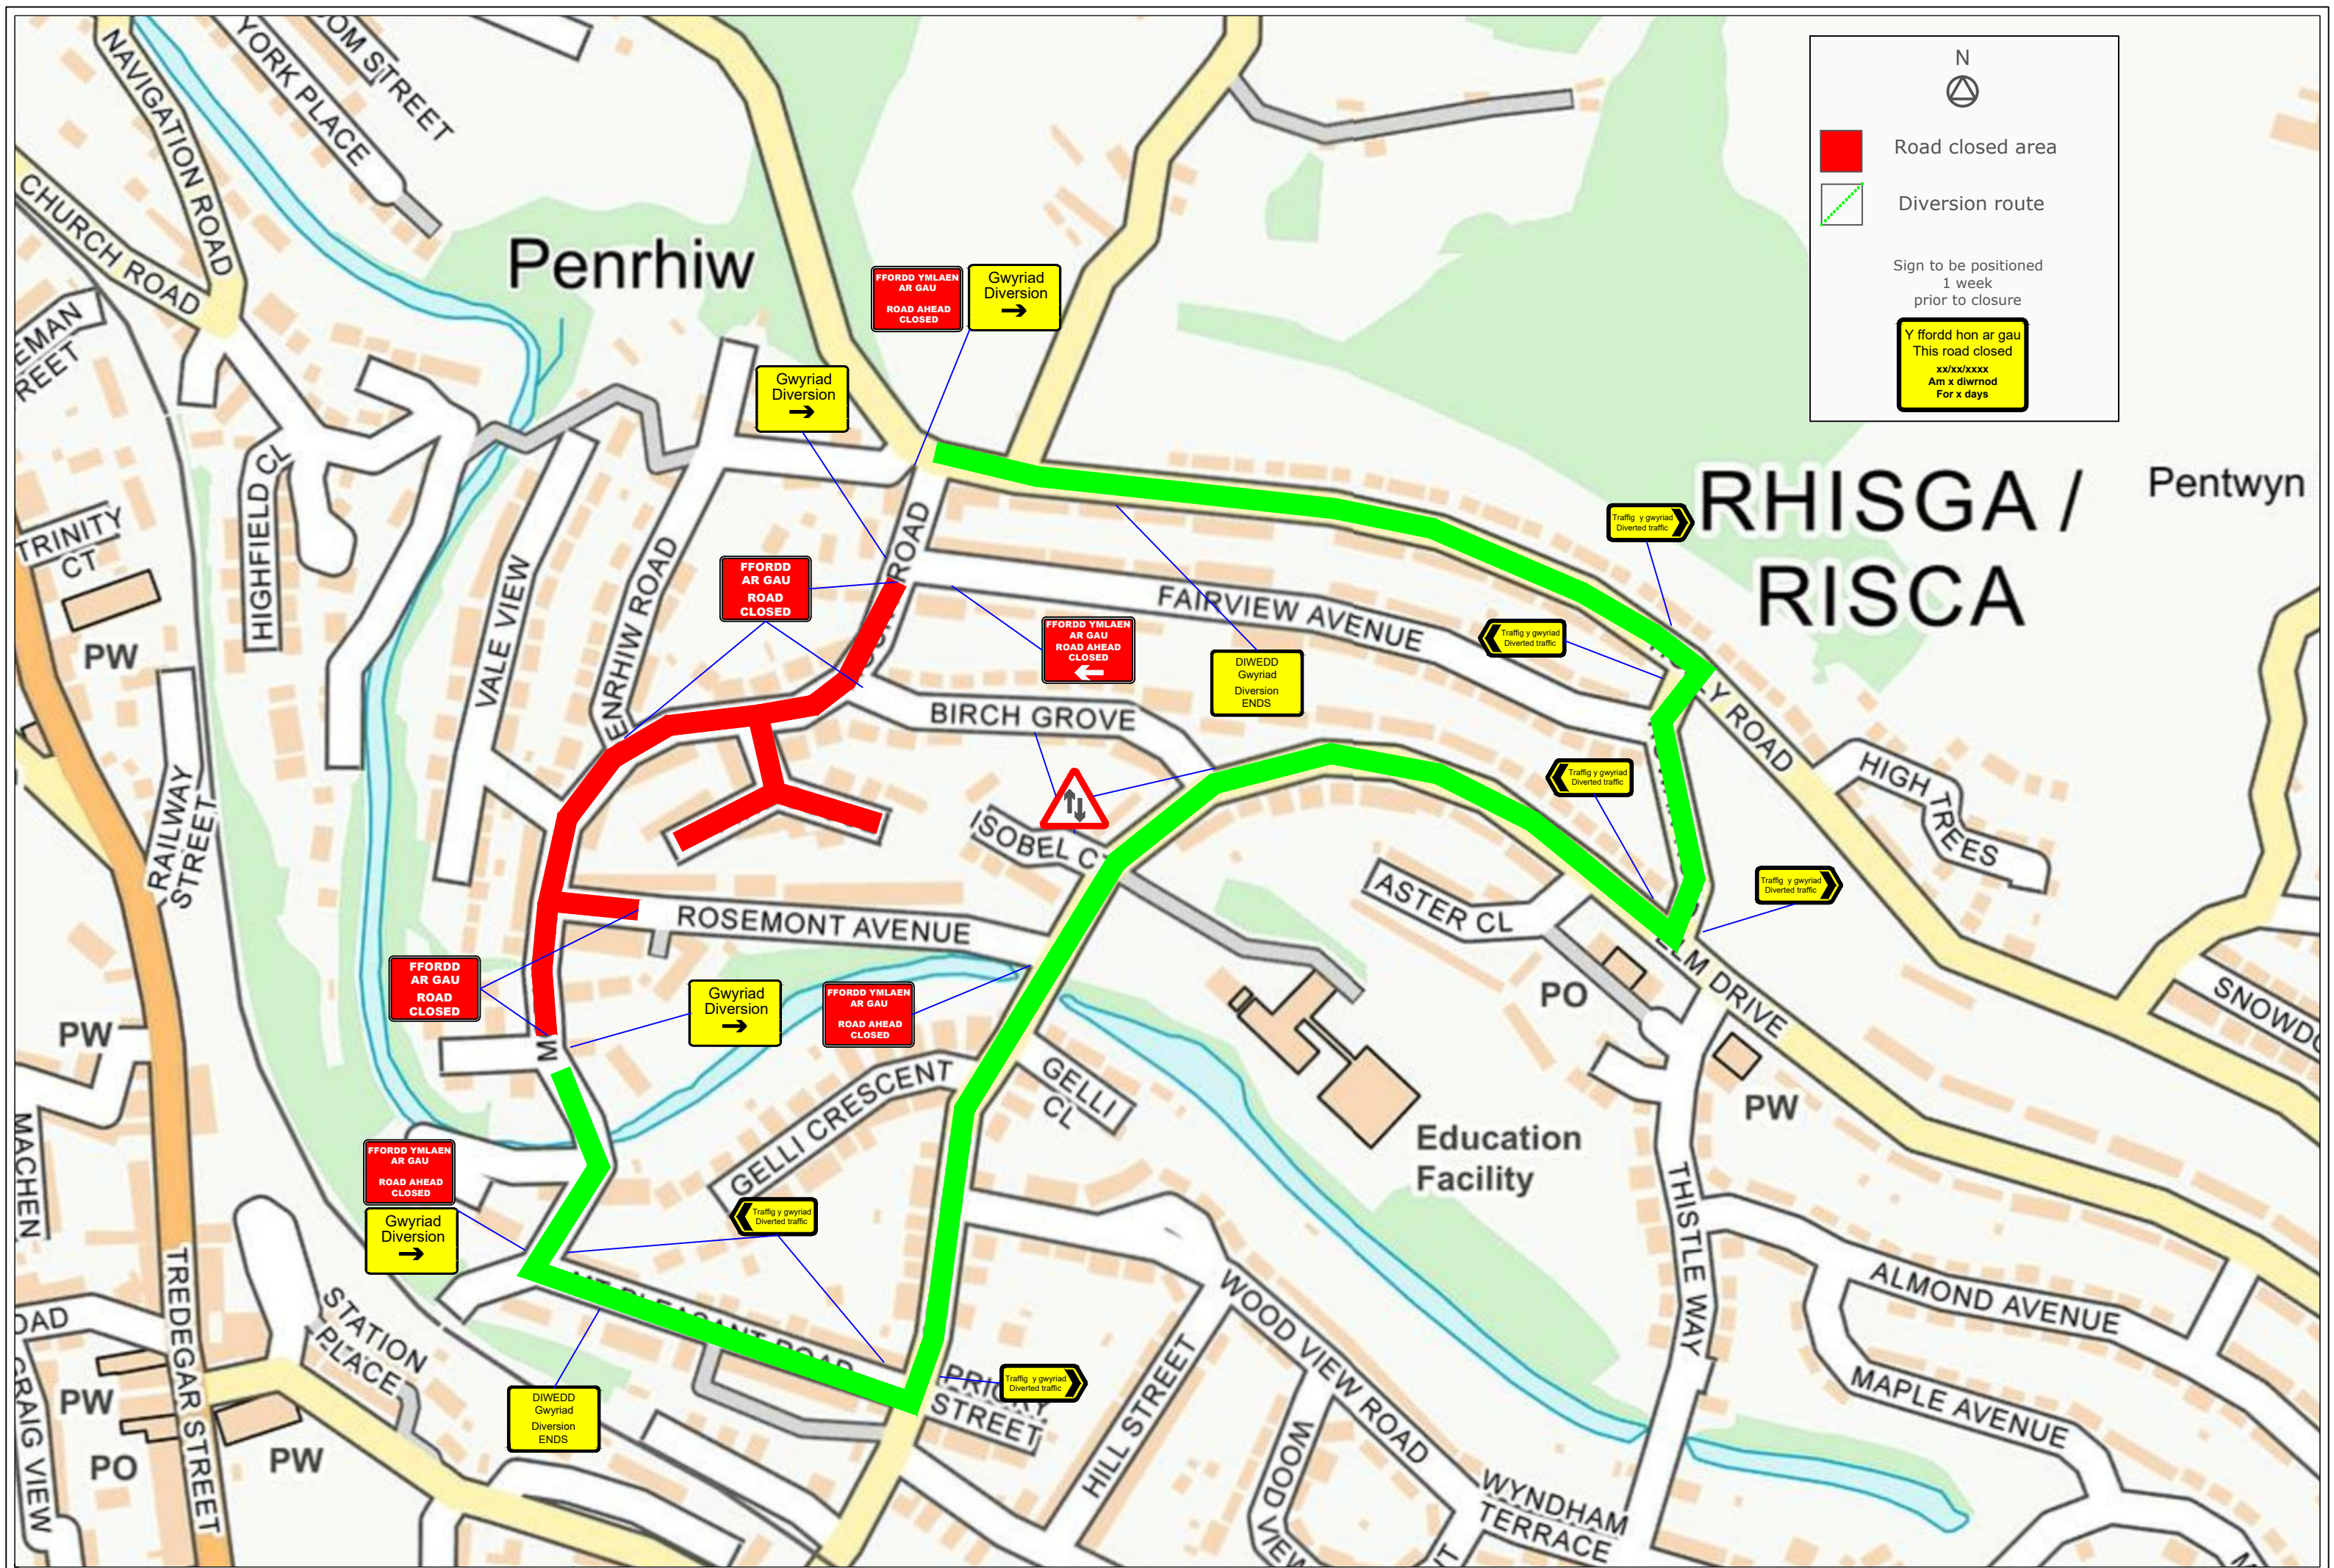

N


Road closed area


Diversion route


Sign to be positioned
1 week
prior to closure


Y ffordd hon ar gau
This road closed
xx/xx/xxxx
Am x diwrnod
For x days

Dwn:	JC	 Forest Traffic Signals Ltd, Forest House, Broad Quay Road, Felhex Ind Est, Newport, NP19 4PN Tel: 01633 284700 Fax: 01633 283212							Client: Tarmac	Project: Mount Road, Risca, NP11 6HR	Drawing: Traffic management arrangement	Drawing no: SNLT01 0177 235	
Chk:	BB											Revision:	
App:												Scale: NTS	
Date:	13/05/22		Rev.	Dwn.	Chk.	App.	Description	Date.	Office copy			Issued to site	

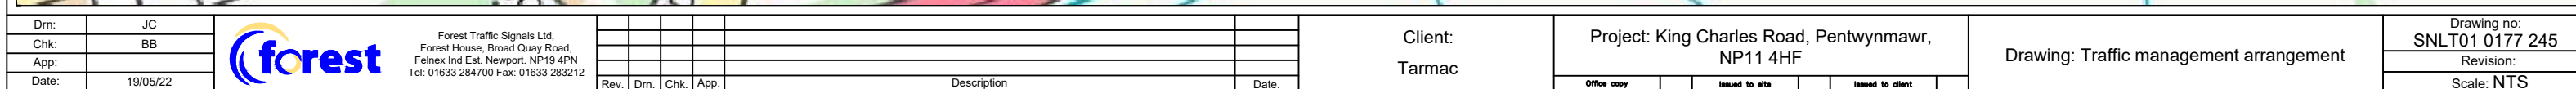

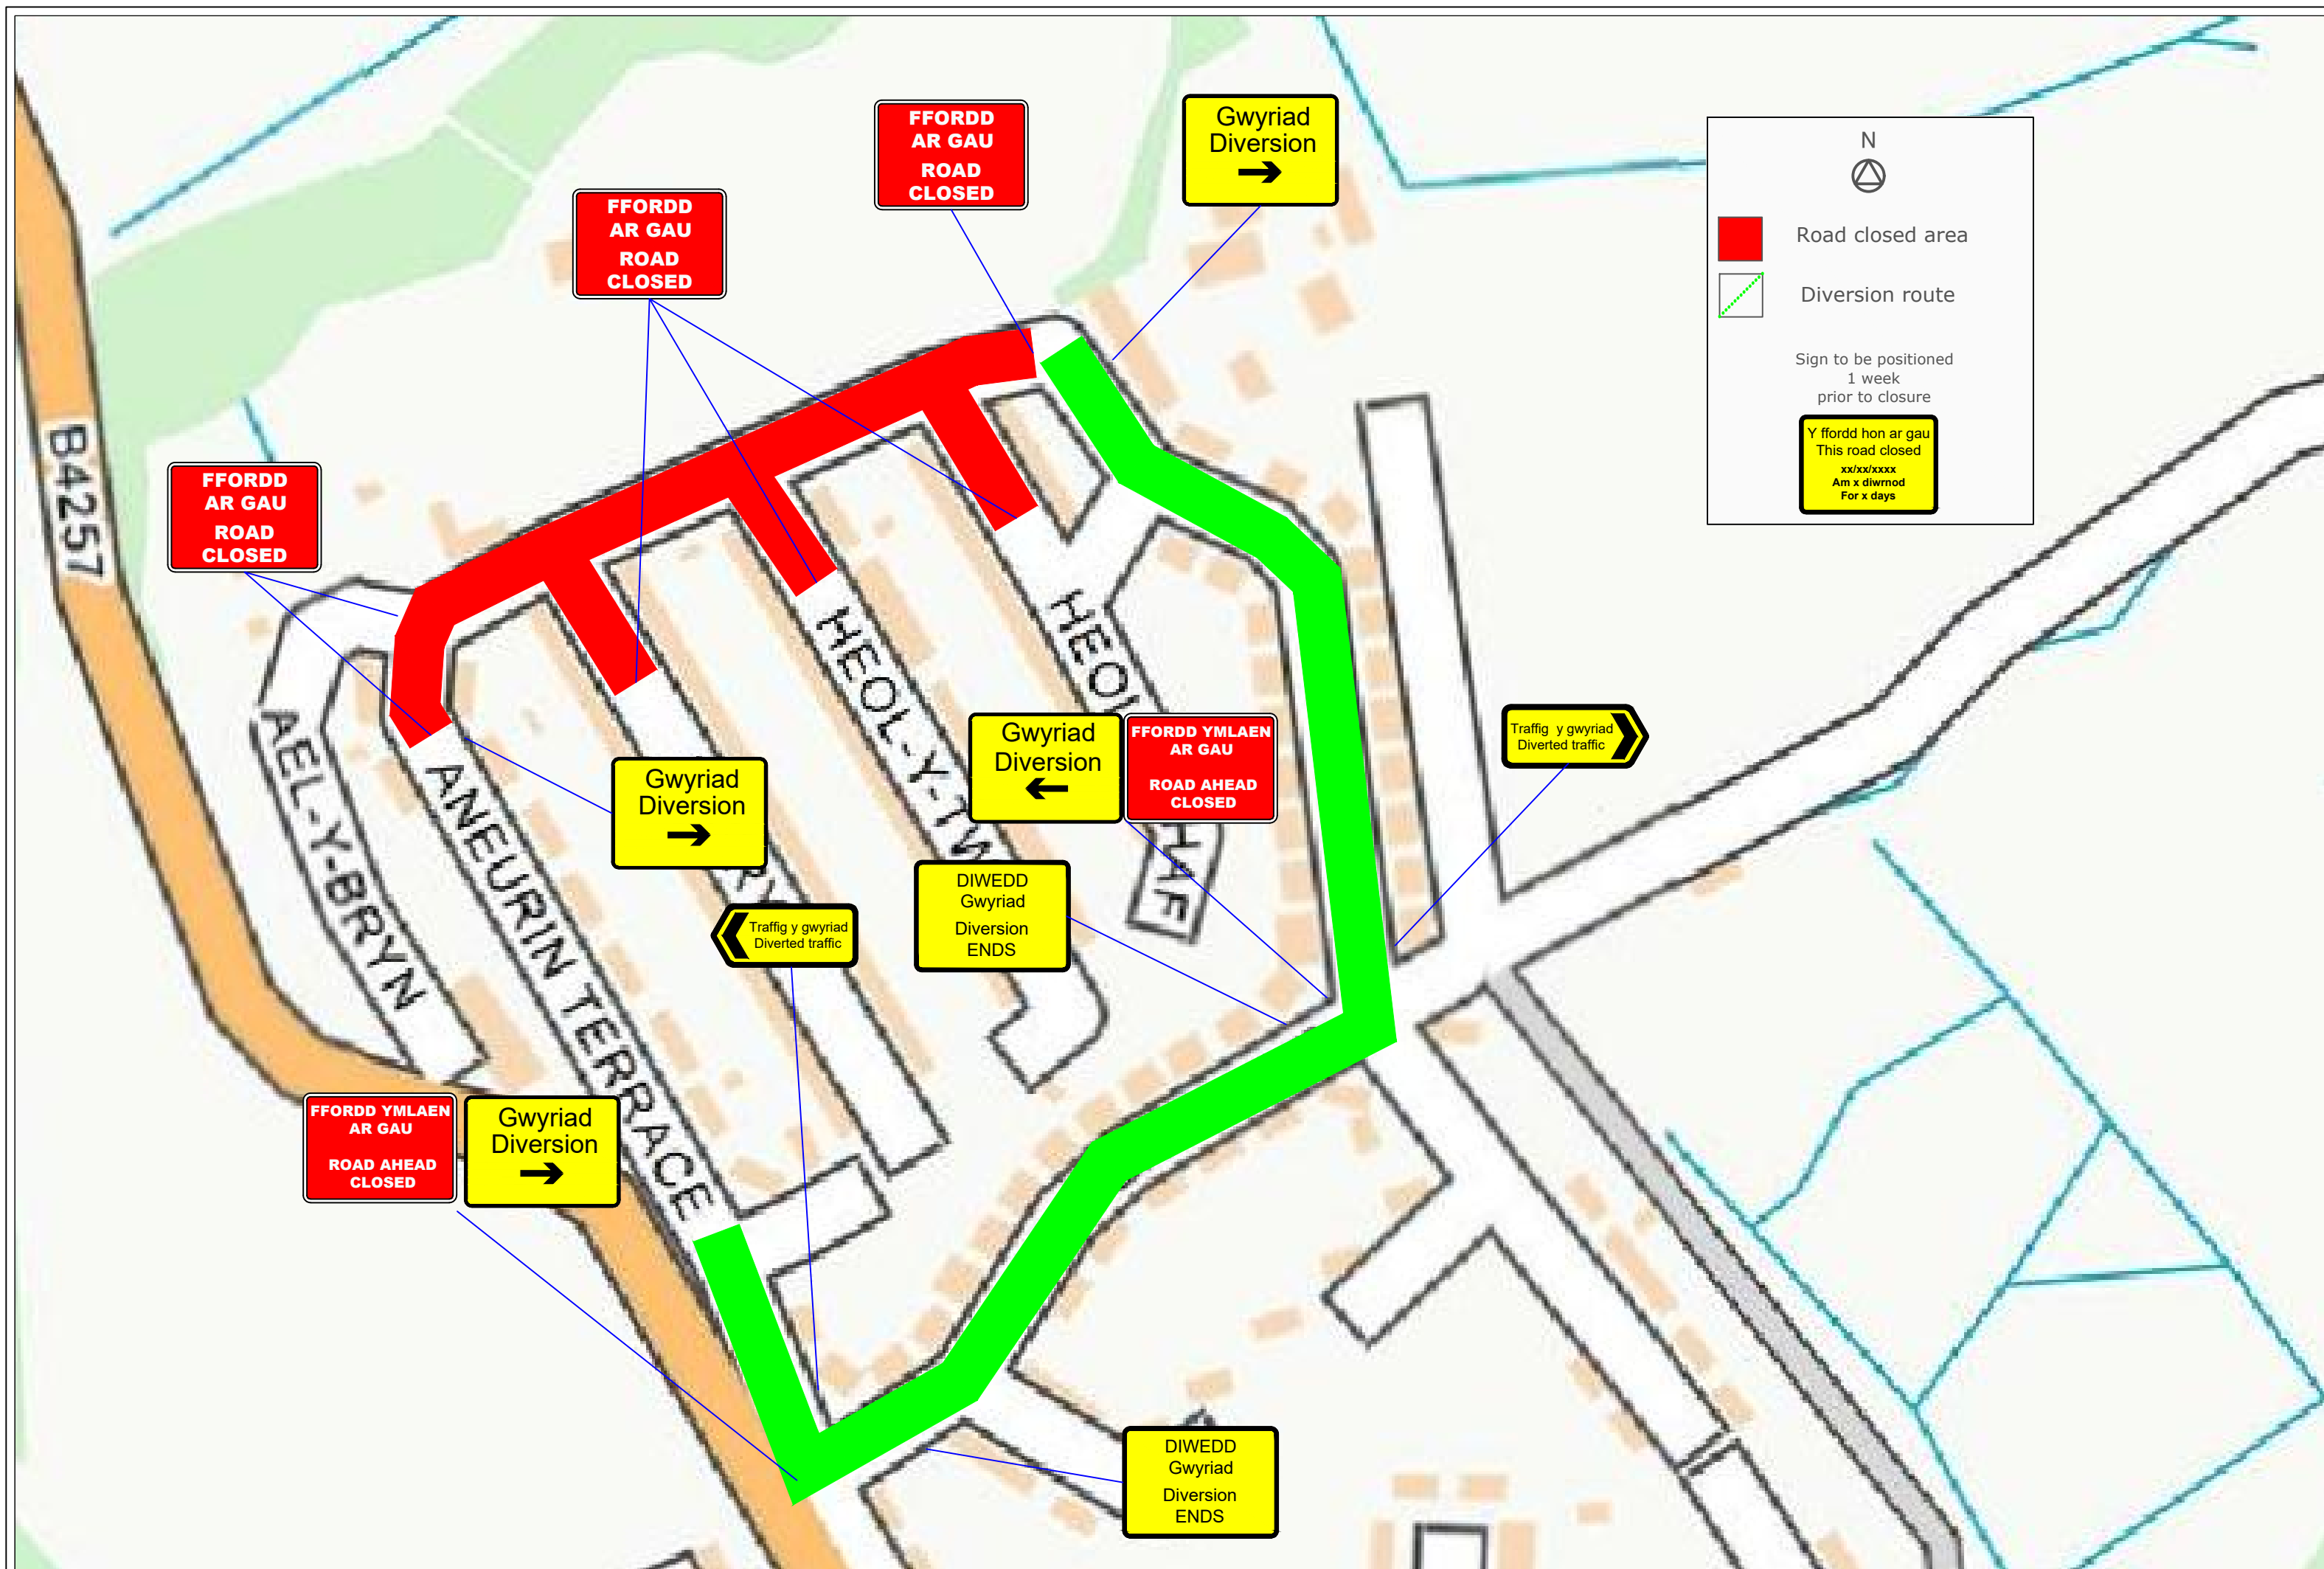

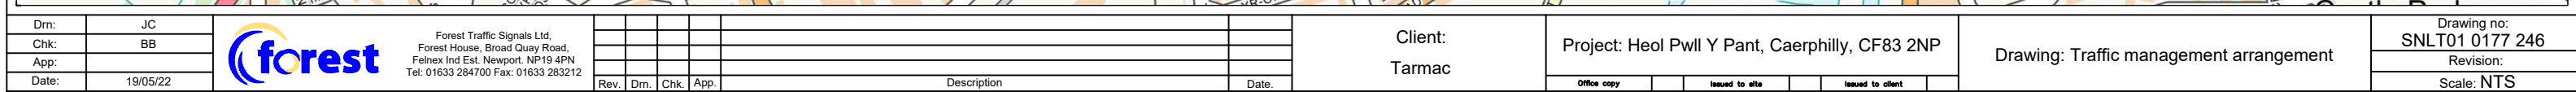

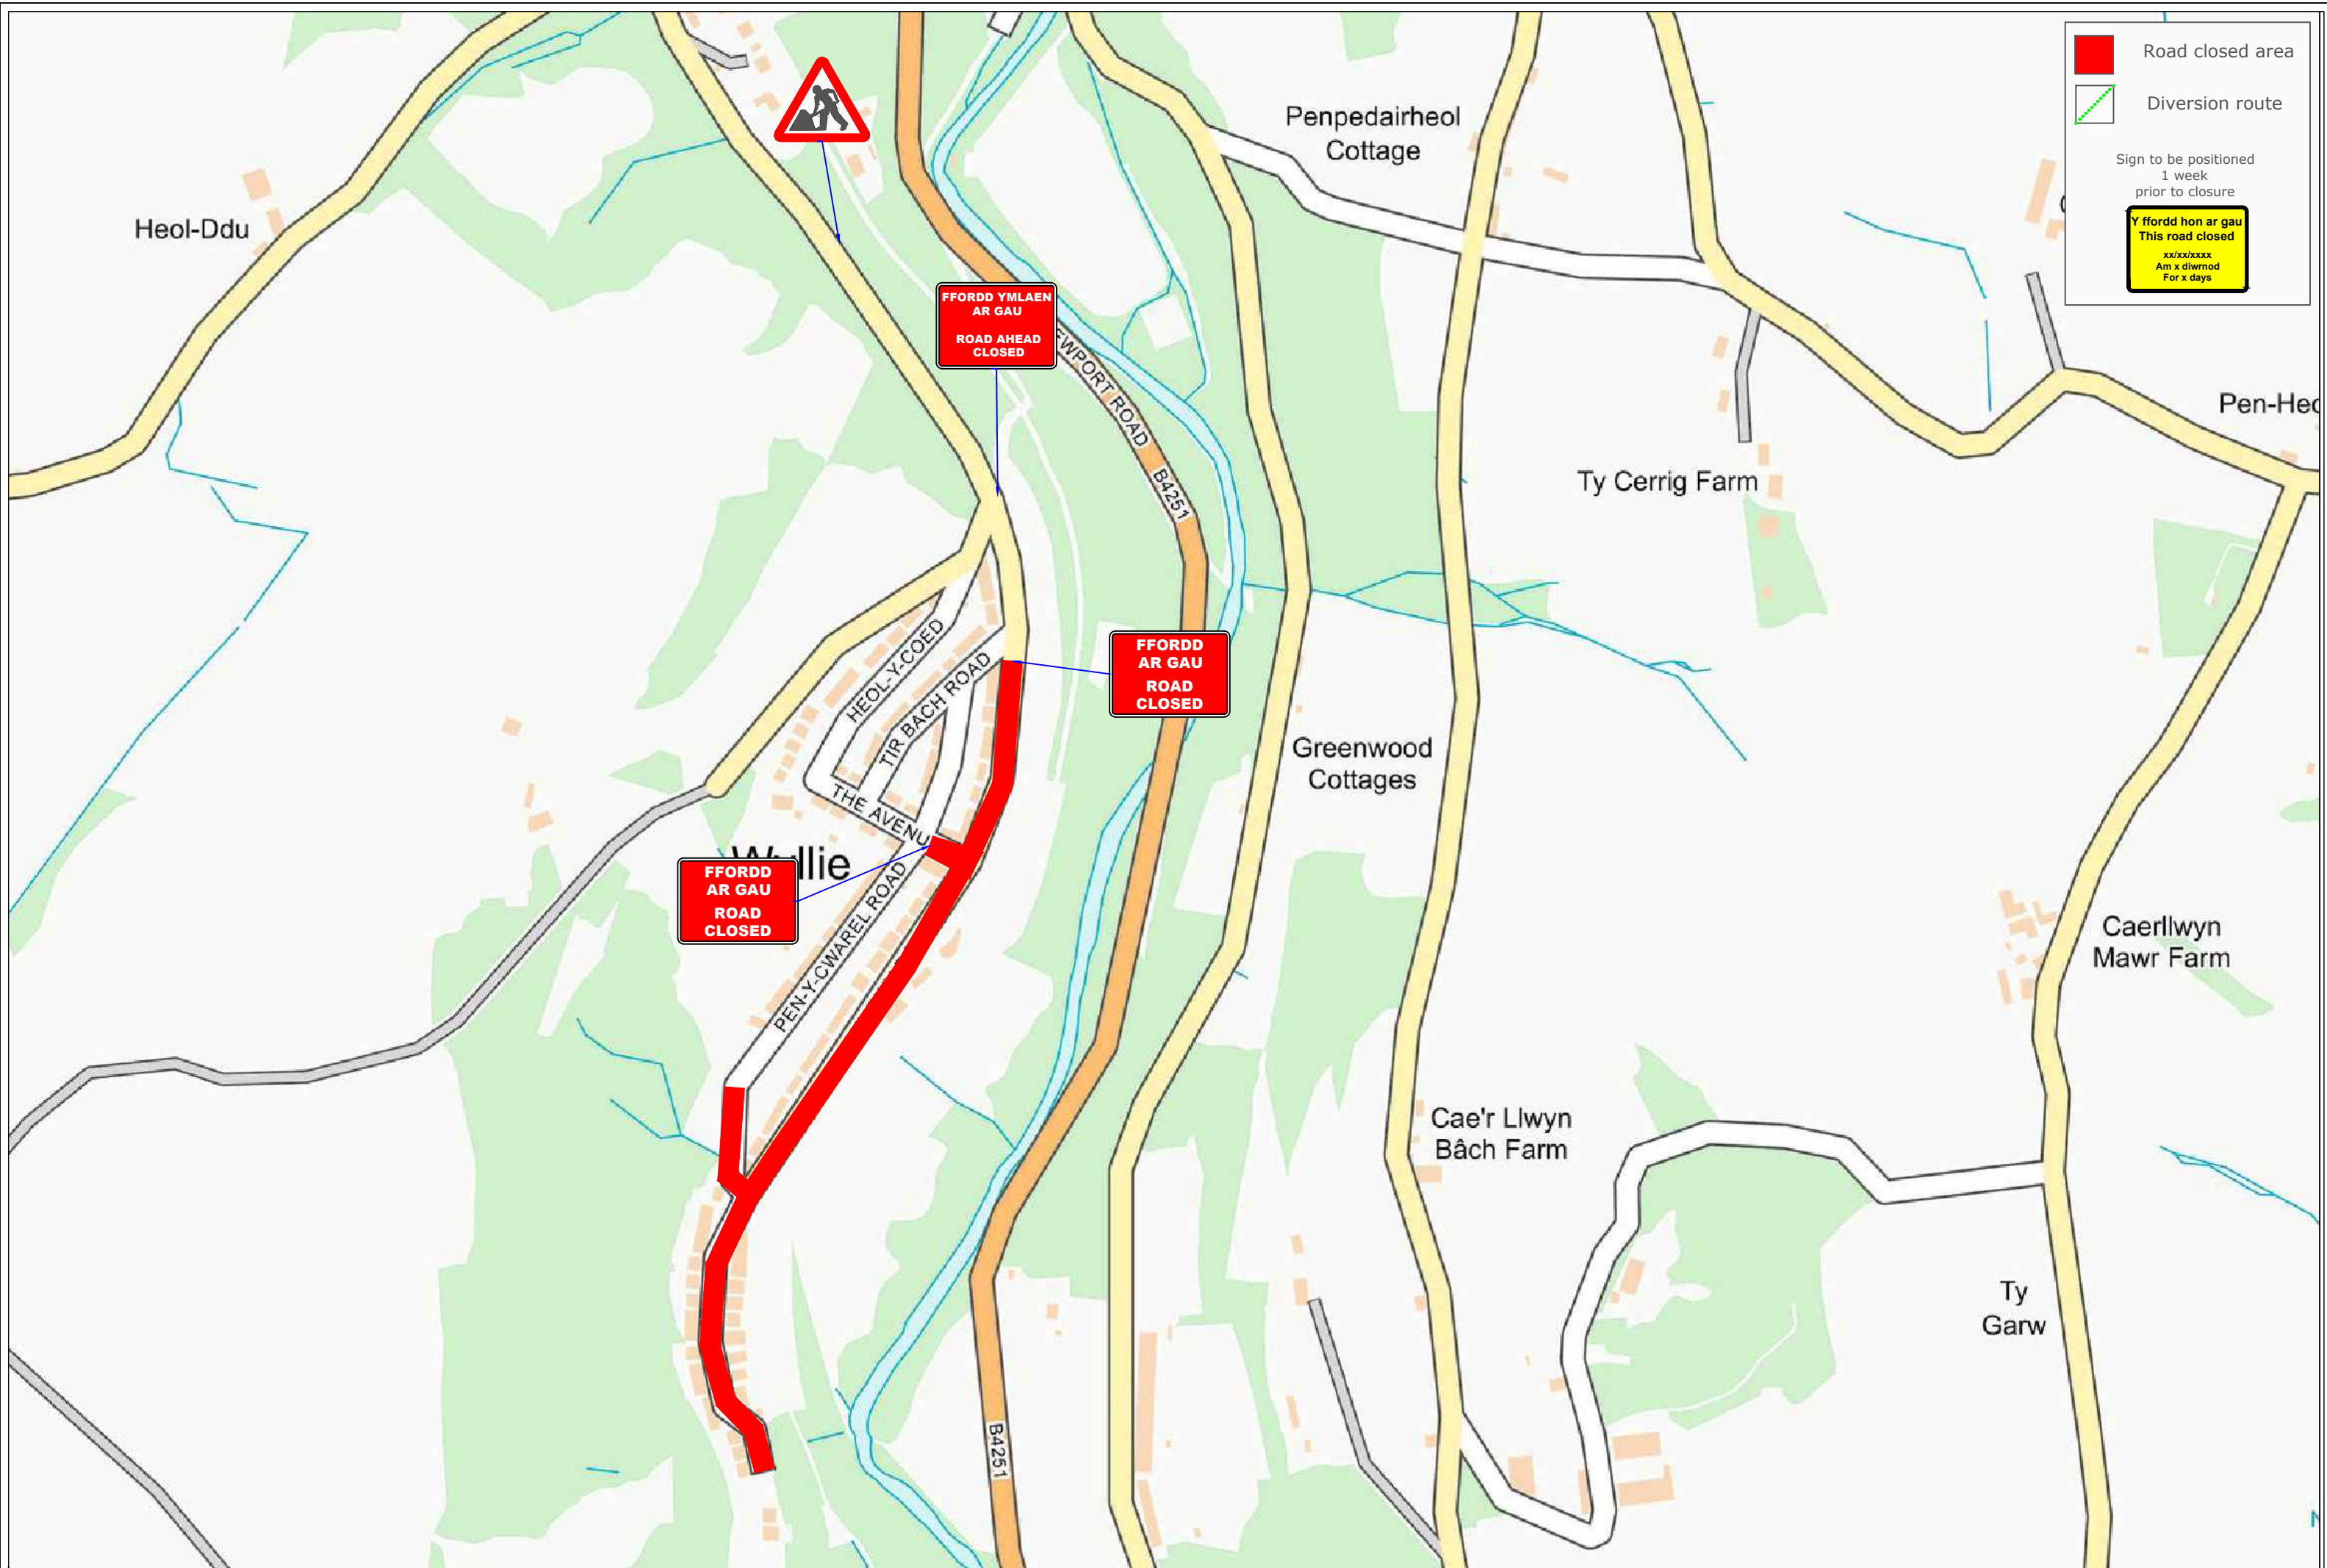

Dwn:	AW	 Forest Traffic Signals Ltd, Forest House, Broad Quay Road, Feltnex Ind Est, Newport, NP19 4PN Tel: 01633 284700 Fax: 01633 283212							Client: Tarmac	Project: Glanhwy Road, Wylie	Drawing: Traffic management arrangement	Drawing no: SNLT01 0242 TMA01
Chk:	MM											Revision:
App:	.											Scale: NTS
Date:	18/05/2022											
Rev.	Dm.		Chk.	App.	Description	Date.	Office copy	Issued to site				Issued to client

30 mph

Signs will be positioned on all approaches at the distances specified (approximate distances measured from first cone in taper)

Sign ref 1 @ 50m	Sign ref 2 @ 35m	Sign ref 3 @ 20m	Sign ref 4 @ 2m
Sign ref 5 @ 0m	Sign ref 6 @ -10m	Stop/Go Board	


N

Road closed area


Diversion route

Sign to be positioned 1 week prior to closure

Y ffordd hon ar gau
This road closed
xx/xx/xxxx
Am x diwrnod
For x days

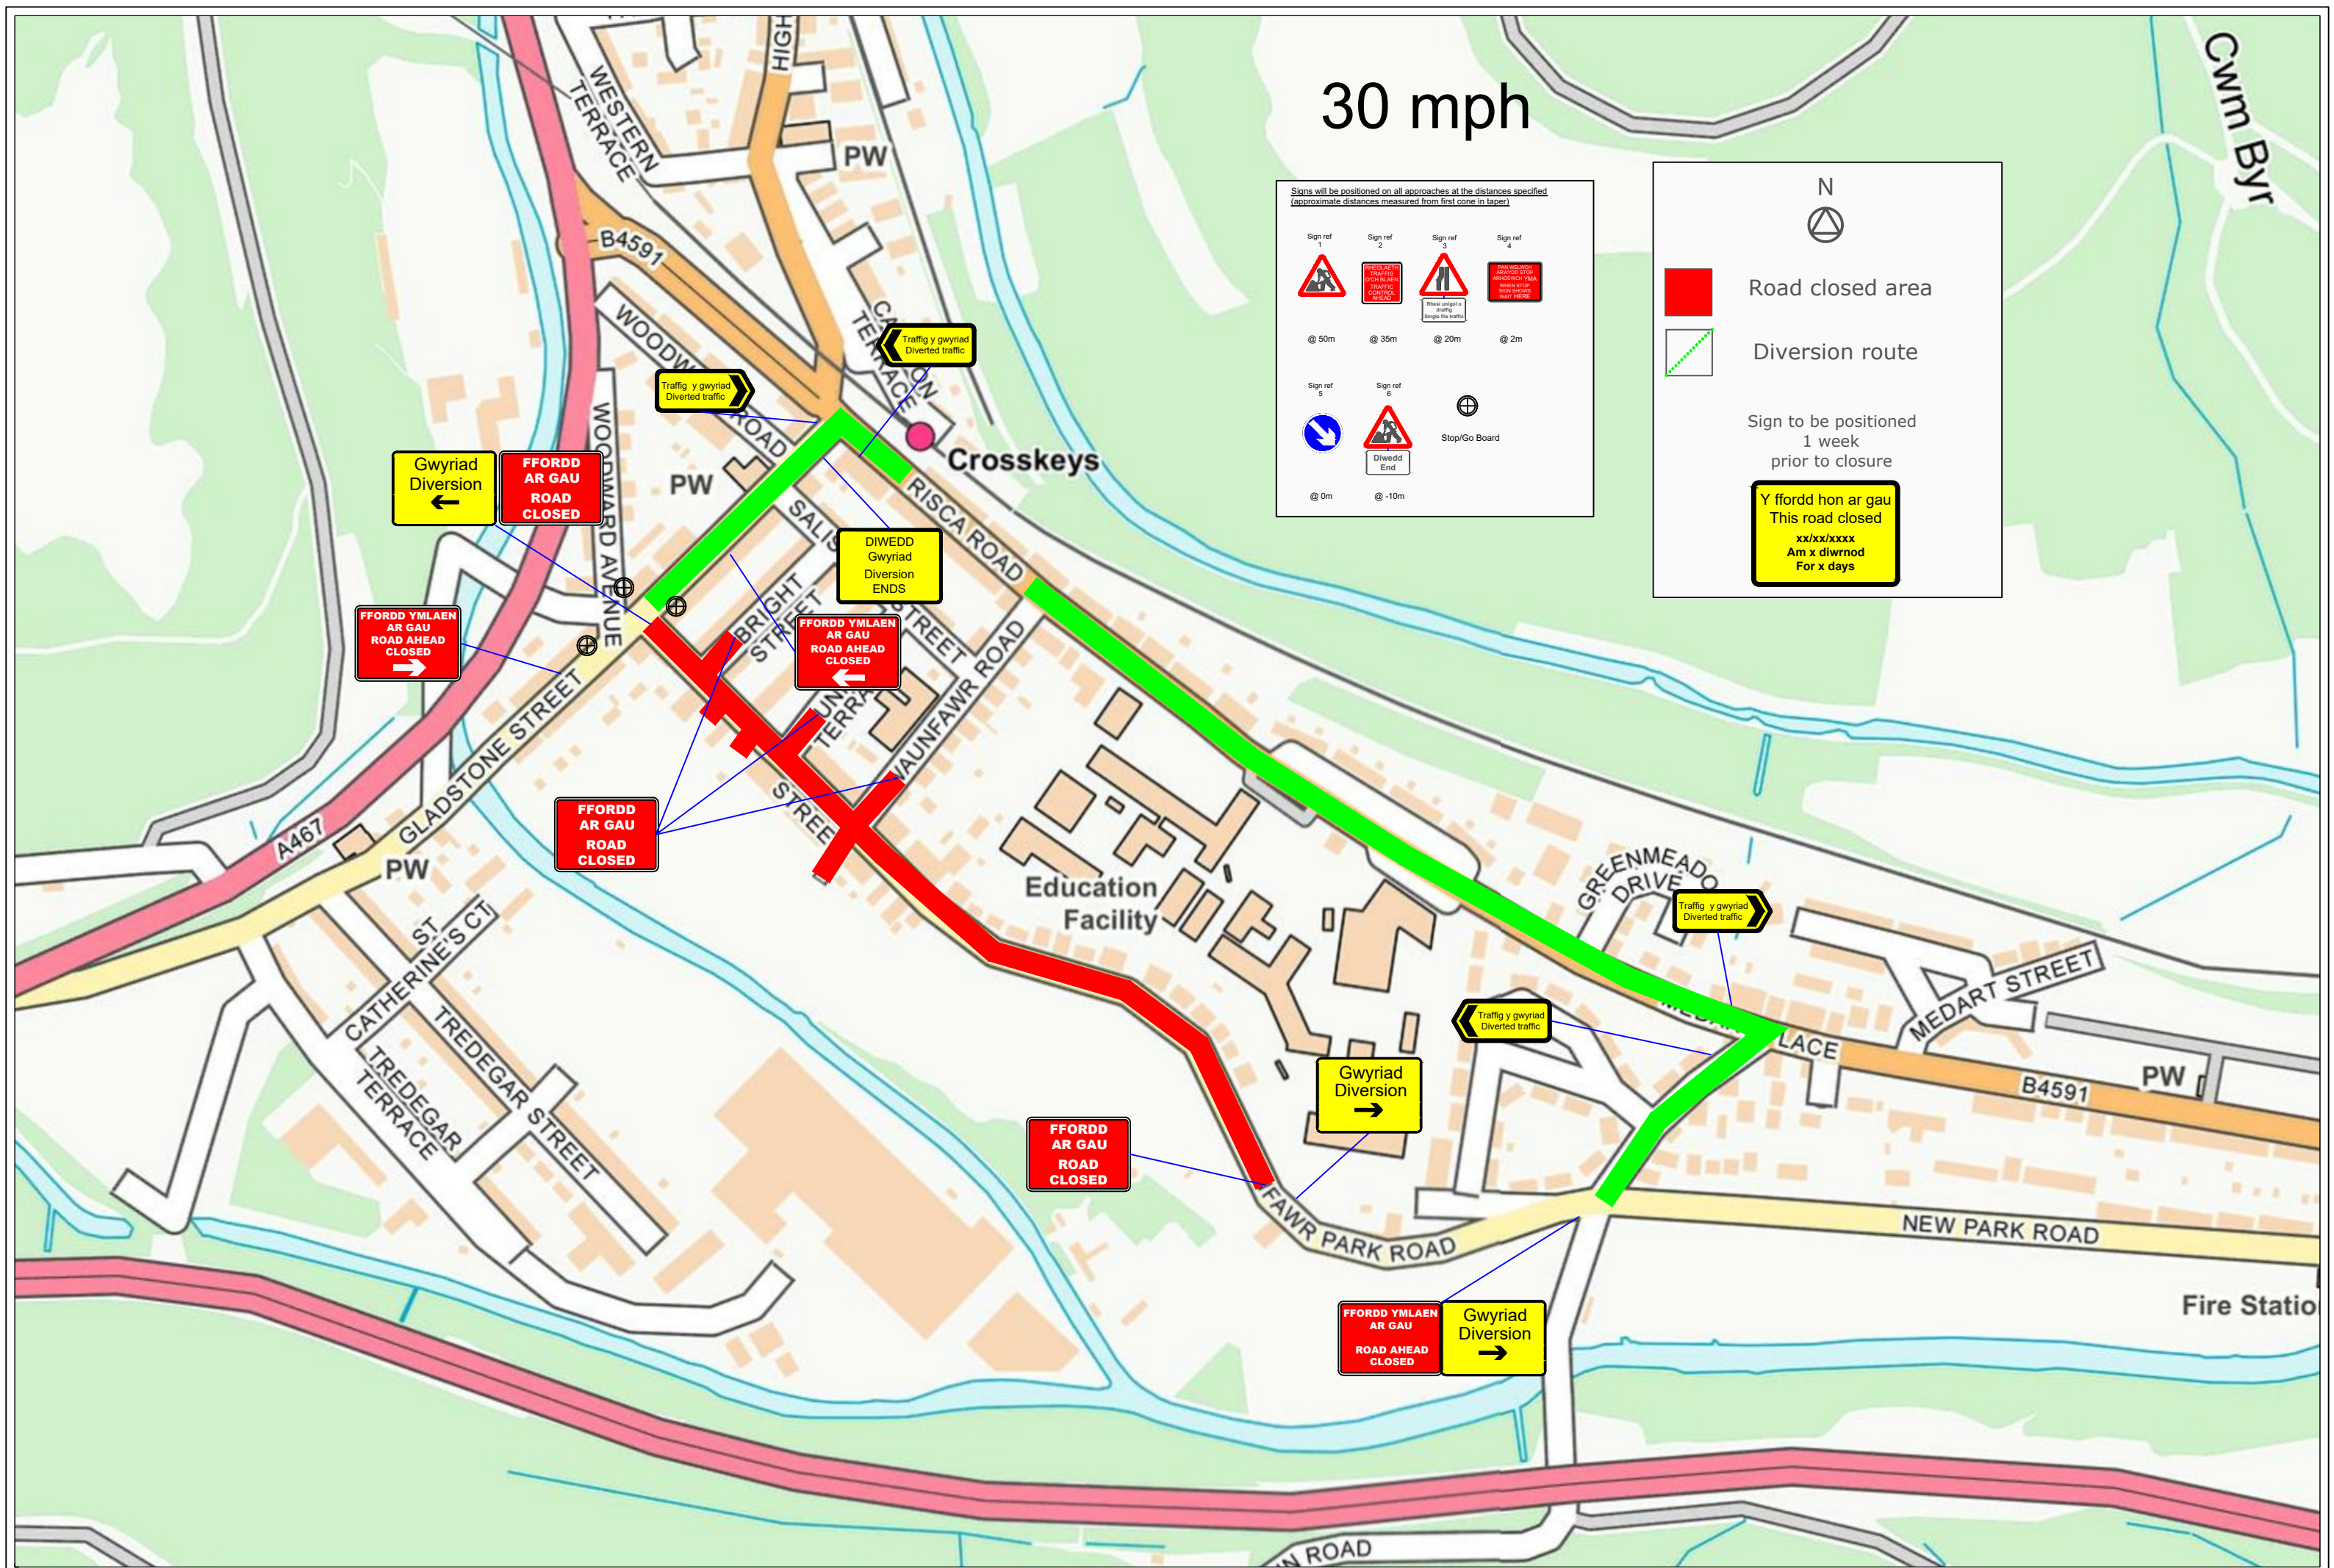

Dwn:	JC	 Forest Traffic Signals Ltd, Forest House, Broad Quay Road, Feltnex Ind Est, Newport, NP19 4PN Tel: 01633 284700 Fax: 01633 283212							Client: Tarmac	Project: Cobden Street, Crosskeys, NP11 7PF	Drawing: Traffic management arrangement	Drawing no: SNLT01 0177 236	
Chk:	BB											Revision:	
App:												Scale: NTS	
Date:	18/05/22		Rev.	Dim.	Chk.	App.	Description					Date.	

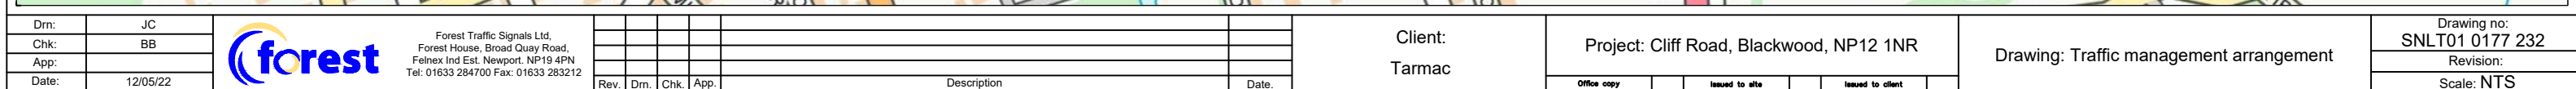

30 mph

FFORDD YMLAEN
AR GAU
ROAD AHEAD
CLOSED

Signs will be positioned on all approaches at the distances specified
(approximate distances measured from first cone in taper)

Sign ref 1  @ 50m	Sign ref 2  @ 35m	Sign ref 3  @ 20m	Sign ref 4  @ 2m
Sign ref 5  @ 0m	Sign ref 6  @ -10m	Stop/Go Board 	

N

 Road closed area

 Diversion route

Sign to be positioned
1 week
prior to closure


Y ffordd hon ar gau
This road closed
xx/xx/xxxx
Am x diwrnod
For x days

FFORDD
AR GAU
ROAD
CLOSED

FFORDD YMLAEN
AR GAU
ROAD AHEAD
CLOSED

