



### Eglurhad Legend

- Addysgu Teaching
- Adnoddau Resources
- Ymneilltuo Withdrawal
- Storfa Storage
- T.G I.T
- Llyfrgell Library
- Neuadd bresennol Existing Hall
- Pwll hydrotherapi presennol Existing Pool
- Ystafell newid bresennol y pwll Existing Pool Changing
- Pool Changing
- Therapi adlamu presennol Existing Rebound Therapy
- Ystafell synhwyraidd presennol Existing Sensory Room
- Chwarae meddal Soft Play
- Amldefnydd Multi-use
- Therapi Therapy
- Byw'n annibynnol Independant Living
- Staff Staff
- Caffi Cafe
- Cegin y Caffi Cafe Kitchen
- Cegin Kitchen
- Toiled Toilet
- Man tramwy Circulation
- Peiriannau Plant

Entrance ??


rev	date	amendment	drawn	chckd
diw	dyddiad	newid	lluniwyd	gwirwyd
drawing status		Statws y darlun		
Preliminary		Rhagarweiniol		
<input checked="" type="checkbox"/>		<input type="checkbox"/>		
		Planning Cynllunio		
project title    teitl y prosiect				
Trinity Fields School & Resource Centre				
Ysgol A Chanolfan Adnoddau Cae'r Drindod				
drawing title    teitl y llun				
Existing Floor Layout				
Cynllun Lawr Presennol				
date	dyddiad	scale	graddfa	drawn
04/07/21		1 : 200		lluniwyd
				JLW
				checked
				JCH
project no.	rhif y prosiect	drawing no.	rhif y llun	rev.
5239		P003		diw



**Eglurhad Legend**

- Addysgu Teaching
- Adnoddau Resources
- Ymneilltuo Withdrawal
- Storfa Storage
- T.G I.T
- Neuadd bresennol Existing Hall
- Pwll hydrotherapi presennol Existing Pool
- Ystafell newid bresennol y pwll Existing Pool Changing
- Ystafell newid y pwll Pool Changing
- Therapi adlamu presennol Existing Rebound Therapy
- Byw'n annibynnol Independent Living
- Ystafell synhwyraidd presennol Existing Sensory Room
- Ystafell synhwyraidd Sensory Room
- Chwarae meddal presennol Existing Soft Play
- Chwarae meddal Soft Play
- Amiddefnydd Multi-use
- Therapi Therapy
- Staff Staff
- Caffi Cafe
- Cegin y Caffi Cafe Kitchen
- Cegin Kitchen
- Toiled Toilet
- Man tramwy Circulation
- Peiriannau Plant

diw rev	dyddiad date	newid amendment	llunwyd drawn	gwrivwyd checked
<p>Ymgynghoriaeth Adeiladu Building Consultancy, Ty Penallta, Tredomen Park, Ystrad Mynach, Hengoed, CF82 7PG ☎ 01443 815588</p>				
<p>statws y darlun Rhagarweiniol Preliminary</p>		<p>drawing status Cynllunio Planning</p>		
<p>teitl y prosiect Trinity Fields School &amp; Resource Centre Ysgol A Chanolfan Adnoddau Cae'r Drindod</p>				
<p>teitl y llun Proposed Ground Floor Layout Cynllun llawr arfaethedig</p>				
dyddiad 27/04/21	date	graddfa 1 : 250	scale	llunwyd JLW
rhif y prosiect 5239	project no.	rhif y llun P004	drawing no.	gwrivwyd JCH
diw rev	date	newid amendment	llunwyd drawn	gwrivwyd checked

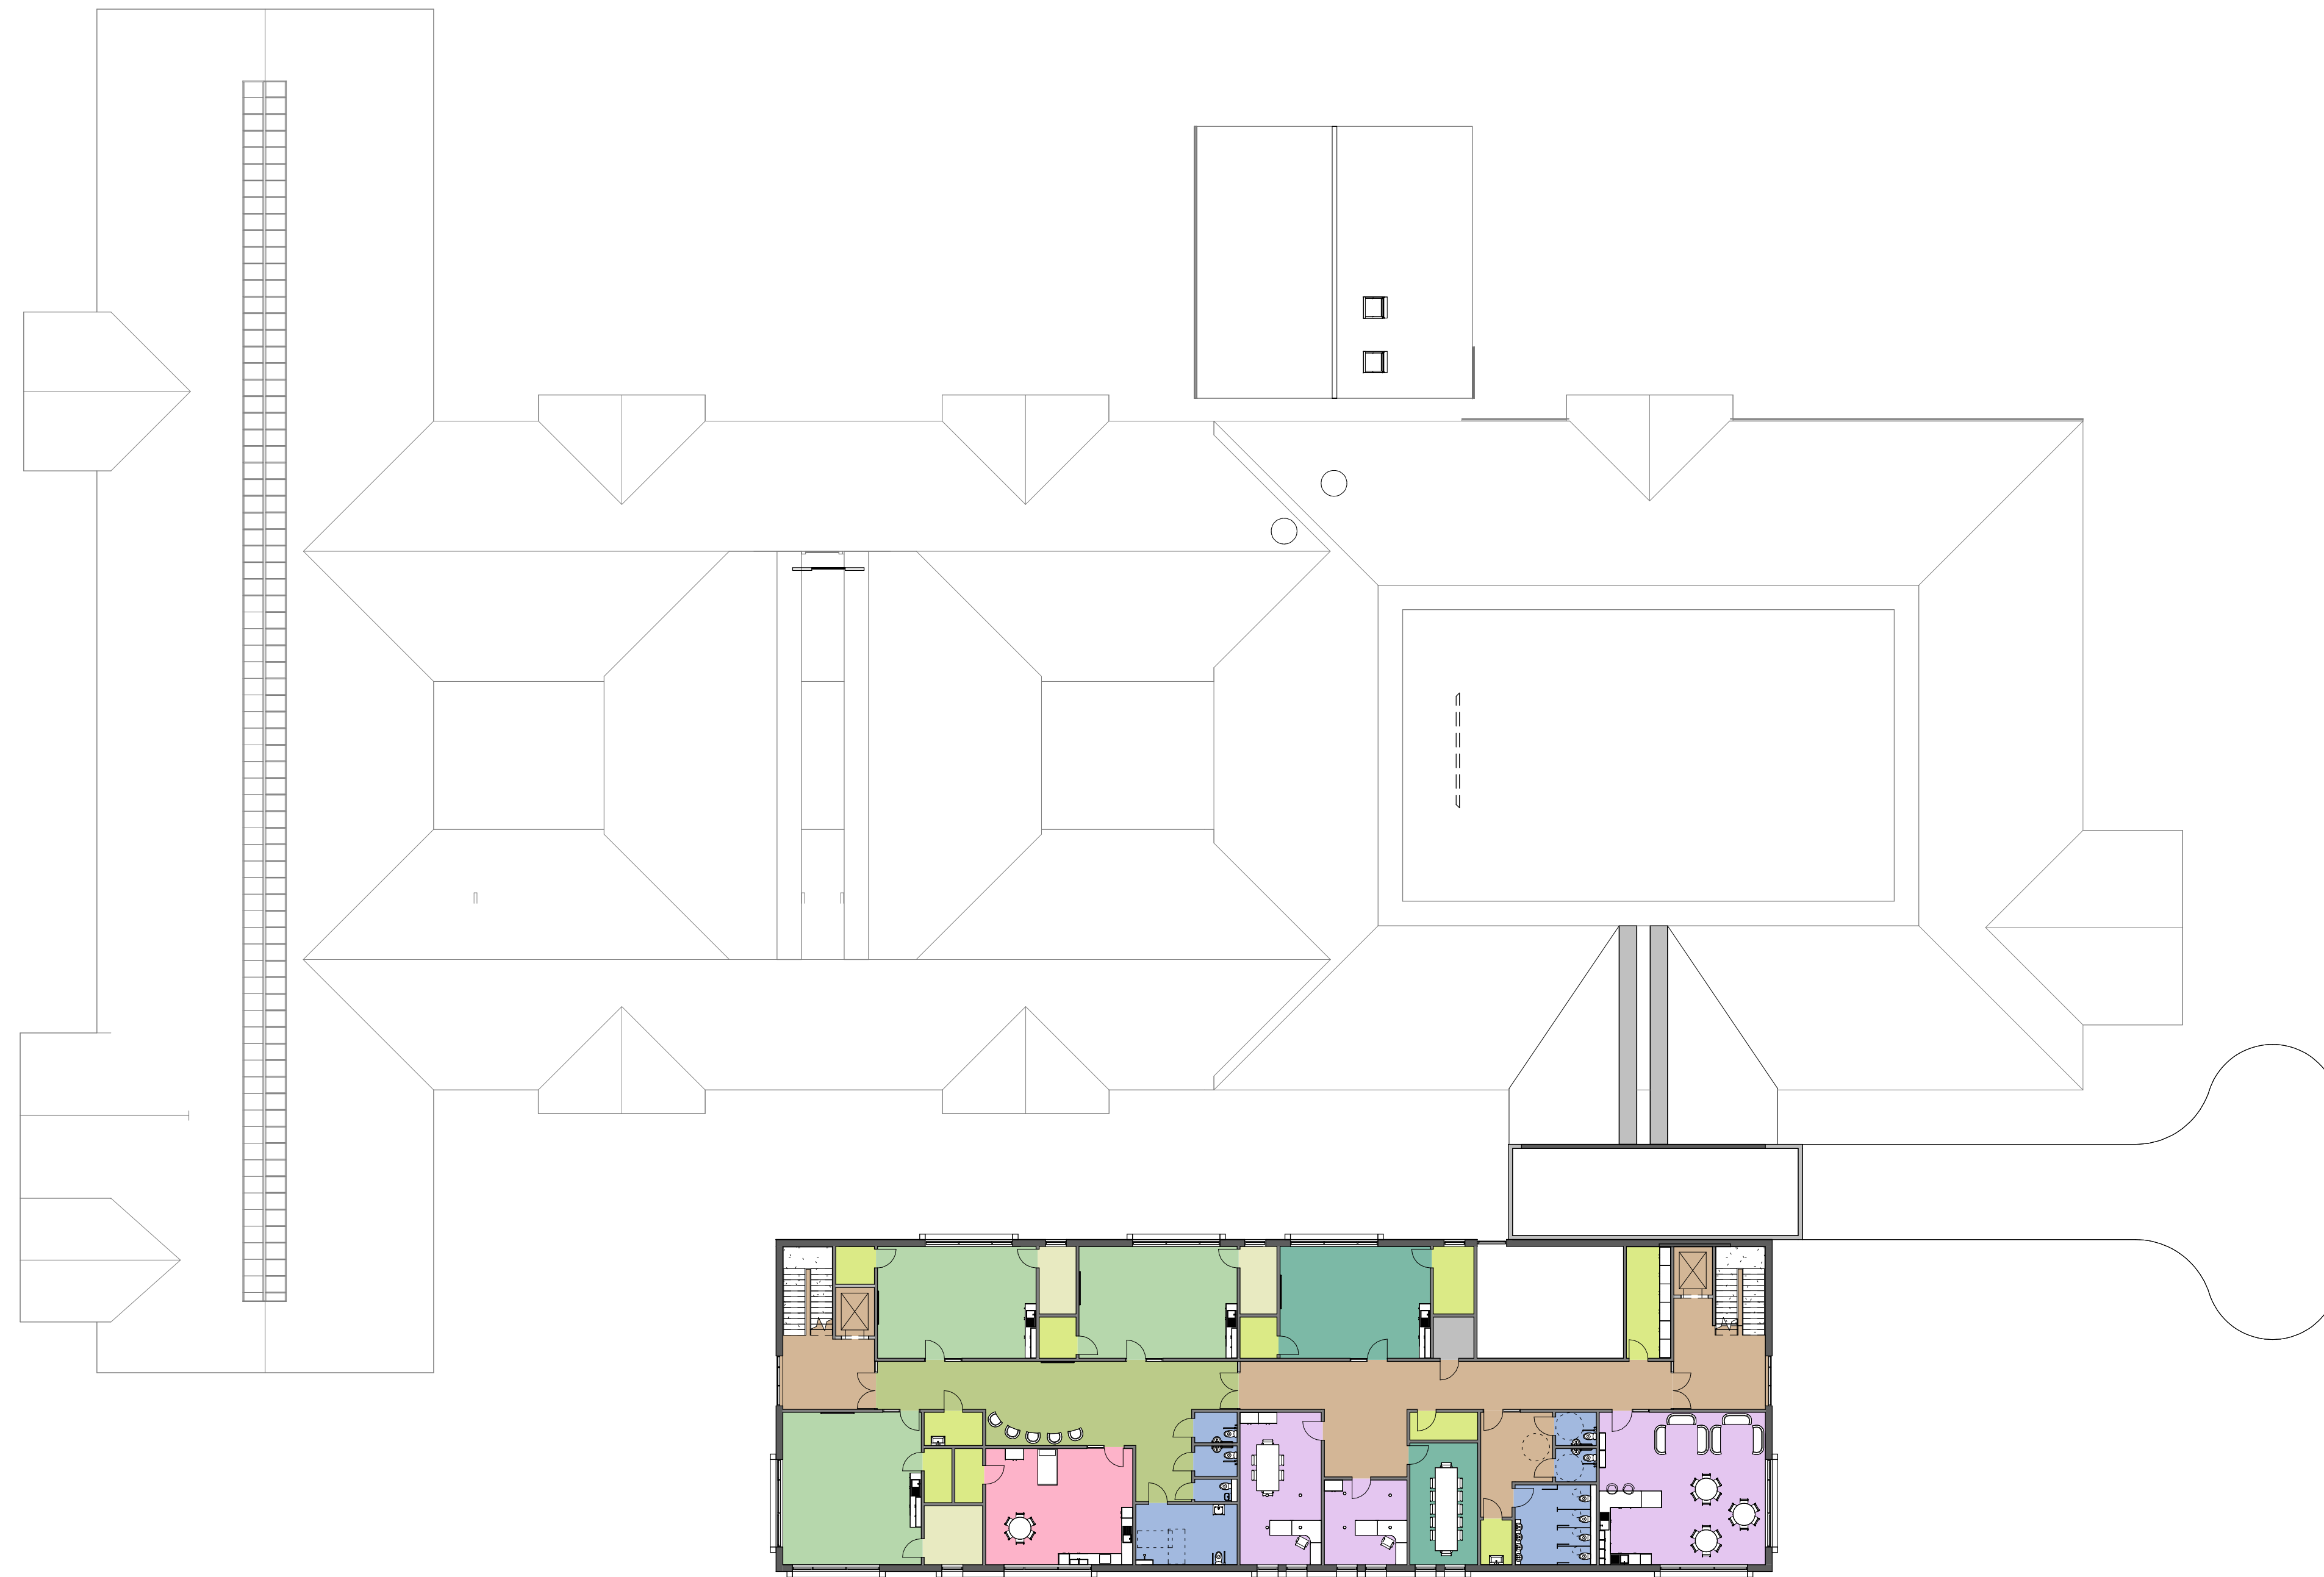


**Allwedd Legend**

- Adysgu Teaching
- Adnoddau Resources
- Ymneilltuo Withdrawal
- Storfa Storage
- Byw'n annibynnol Independent Living
- Amldefnydd Multi-use
- Staff Staff
- Toiled Toilet
- Man tramwy Circulation
- Peiriannau Plant

diw	dyddiad	newid	llunivryd	gwrivryd			
rev	date	amendment	drawn	chckd			
<p>Cymunedau Dysgu Cynaliadwy Sustainable Communities for Learning</p> <p><b>CAERPHILLY</b> COUNTY BOROUGH COUNCIL CYMRU / WELSH GOVERNMENT</p> <p>Llywodraeth Cymru Welsh Government</p>							
<p>Ymgynghoriaeth Adeiladu Building Consultancy, Ty Penallta, Tredomen Park, Ystrad Mynach, Hengoed, CF82 7PG ☎ 01443 815588</p>							
statws y darlun		drawing status					
Rhagarweiniol	<input type="checkbox"/>	Cynllunio	<input checked="" type="checkbox"/>				
<p>teitl y prosiect</p>							
<p>Trinity Fields School &amp; Resource Centre Ysgol A Chanolfan Adnoddau Cae'r Drindod</p>							
<p>teitl y llun</p>							
<p>Proposed First Floor Layout</p>							
dyddiad	date	graddfa	scale	llunivryd	drawn	gwrivryd	checked
02/01/23		1	: 250	JLW	JCH		
rhif y prosiect		project no.		rhif y llun		drawing no.	
5239		P005					



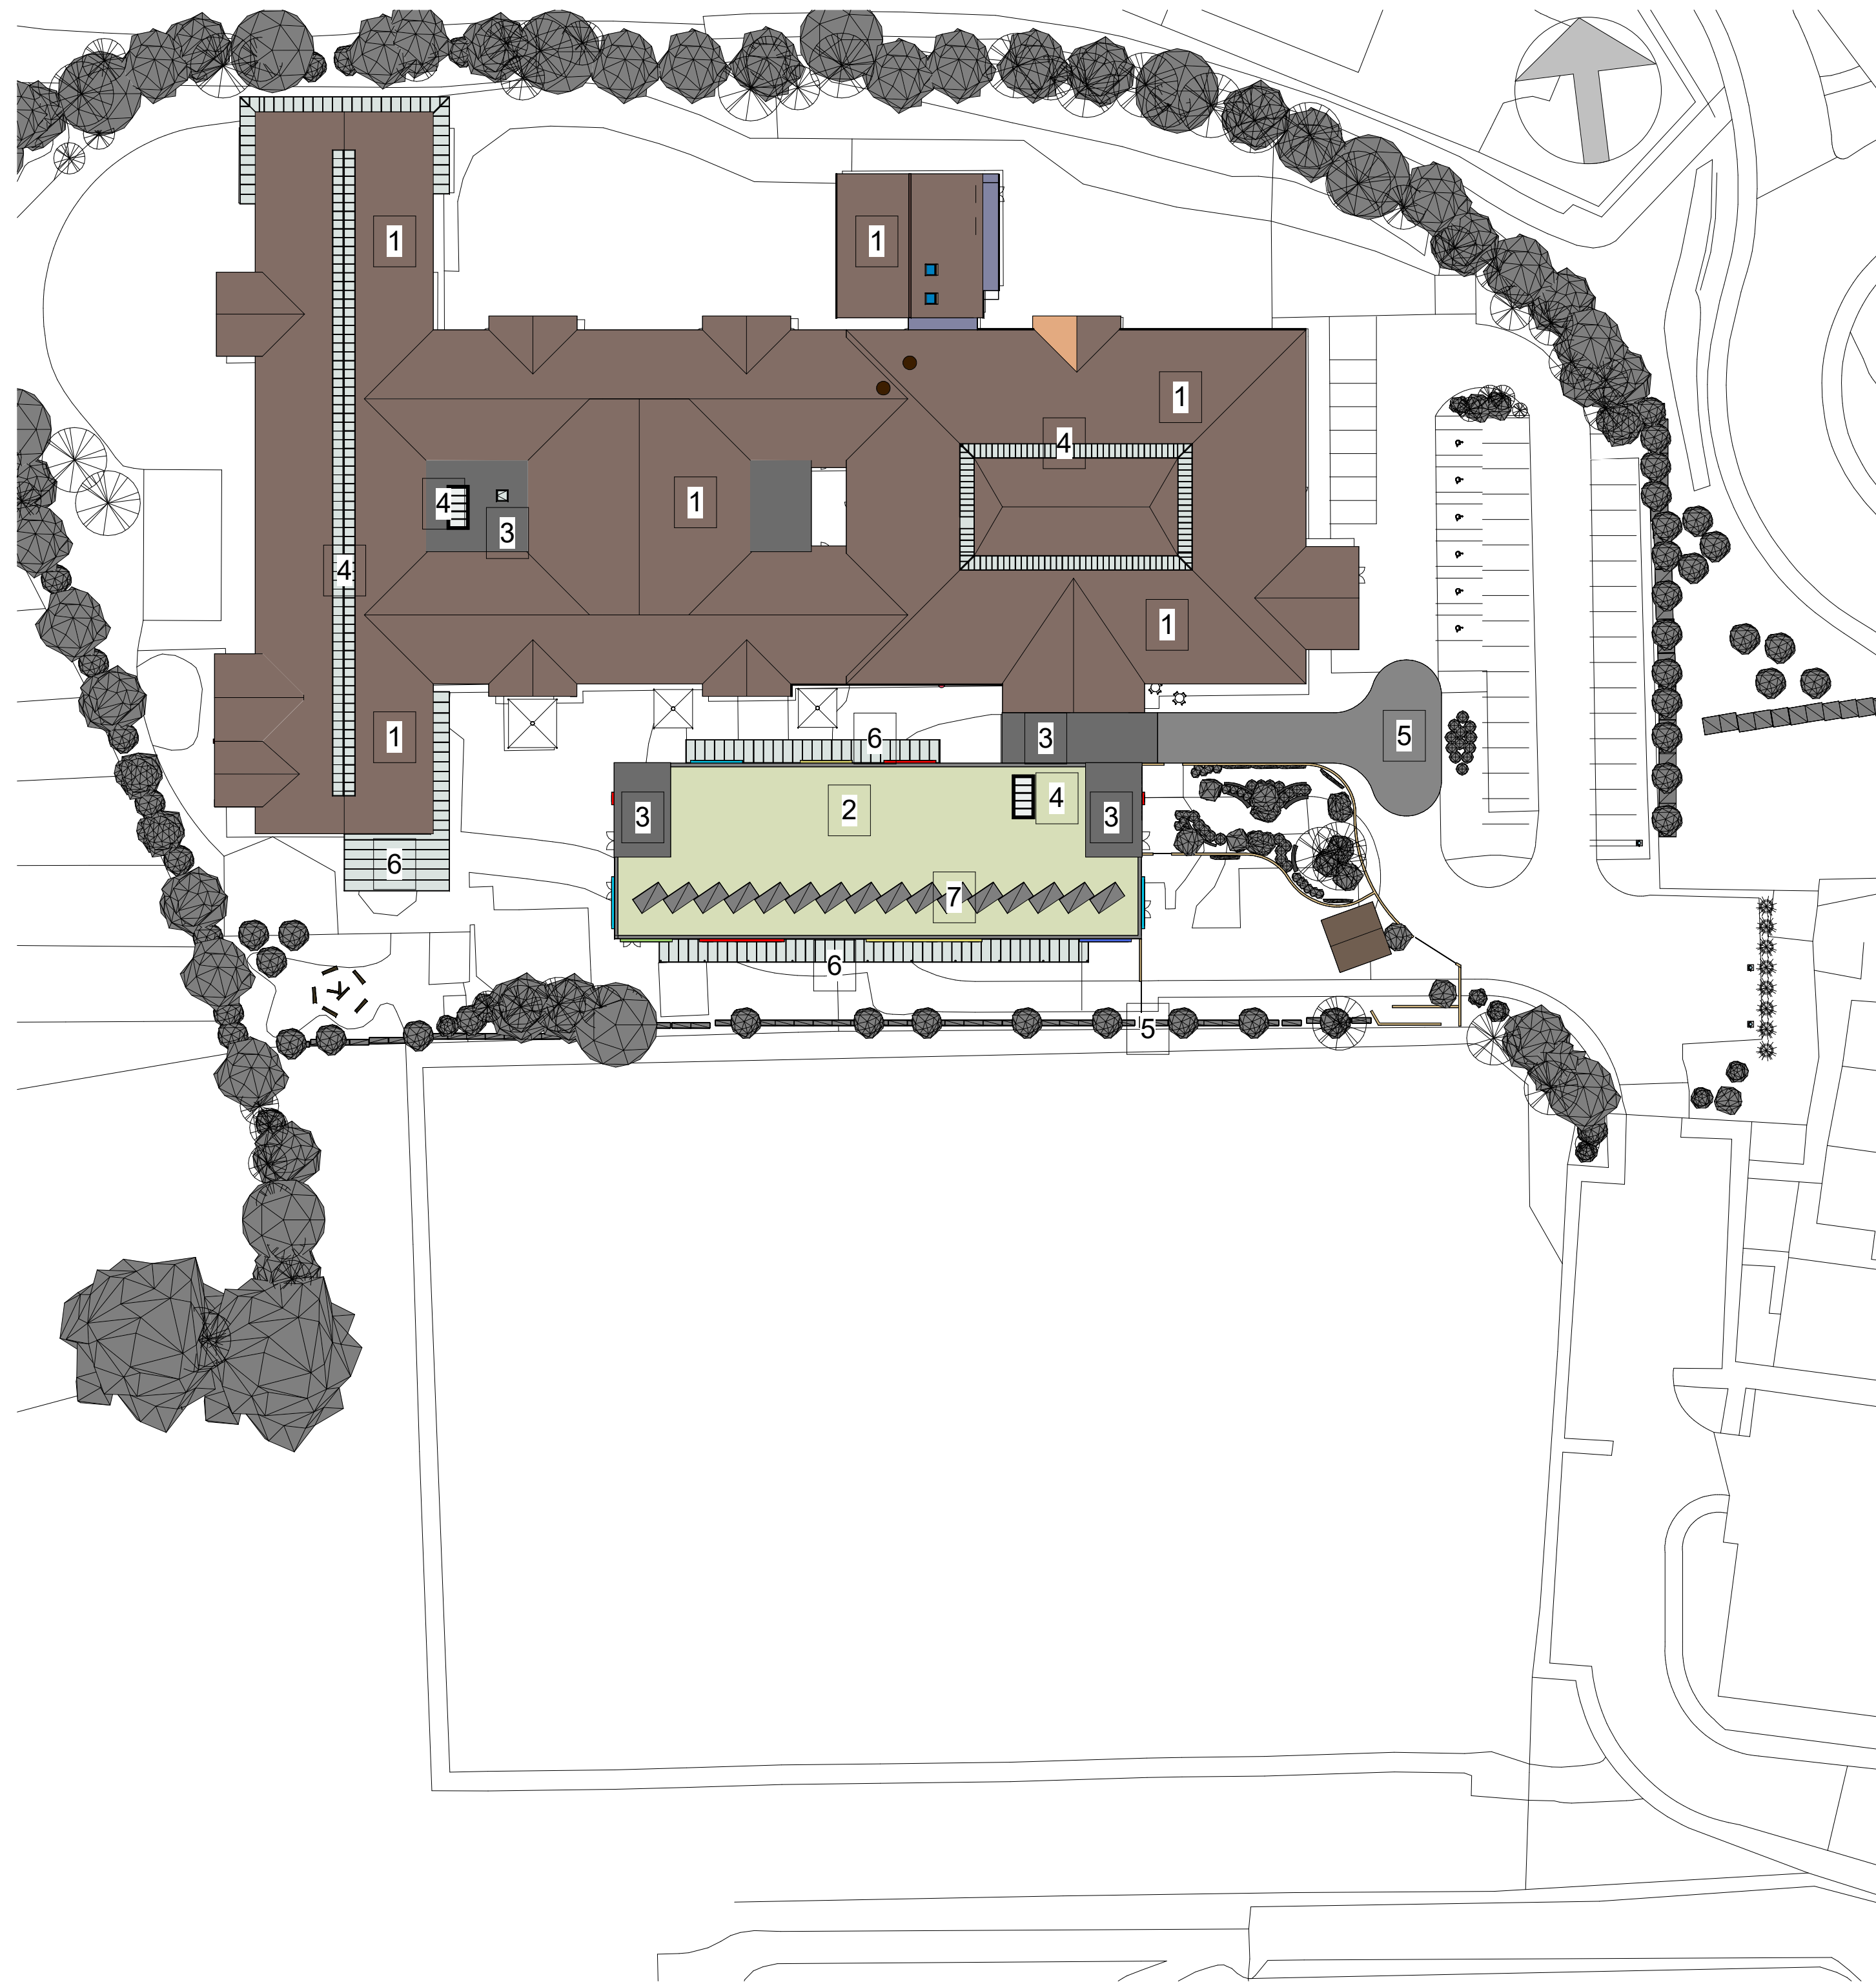

**Legend:**

- 1 Concrete roof tiles
- 2 Green Roof Covering
- 3 Flat roof covering
- 4 Roof Window
- 5 Covered Drop-off
- 6 Canopy Roof
- 7 PV Panels

**Eglurhad:**

- 1 Teils to concrit
- 2 Gorchudd to gwyrdd
- 3 Gorchudd to fflat
- 4 Ffenestr To
- 5 Man gollwng dan do
- 6 To canopi
- 7 Paneli ffotofoltâig

diw	dyddiad	newid	llunwyd	gwrivwyd			
rev	date	amendment	drawn	chckd			
<p>Cymunedau Dysgu Cynaliadwy Sustainable Communities for Learning</p> <p><b>CAERPHELLY</b> COUNTY BOROUGH COUNCIL CAERFFILI</p> <p>Llywodraeth Cymru Welsh Government</p>							
<p>Ymgynghoriaeth Adeiladu Building Consultancy, Ty Penallta, Tredomen Park, Ystrad Mynach, Hengoed, CF82 7PG ☎: 01443 815588</p>							
statws y darlun		drawing status					
Rhagarweiniol	<input type="checkbox"/>	Cynllunio	<input checked="" type="checkbox"/>				
Preliminary		Planning					
teitl y prosiect							
Trinity Fields School & Resource Centre							
Ysgol A Chanolfan Adnoddau Cae'r Drindod							
teitl y llun							
Proposed Roof Layout							
dyddiad	date	graddfa	scale	llunwyd	drawn	gwrivwyd	checked
08/05/21		1	500	JLW	JCH		
rhif y prosiect		project no.		rhif y llun		drawing no.	
5239		P008					
diw		rev.		diw		rev.	