

**TRAFFIC MANAGEMENT NOTES:**  
 1) All temporary traffic management shall be in accordance with Chapter 8 of the Traffic Signs Manual 2009.  
 2) All temporary traffic management shall be in accordance with the Traffic Signs (Amendment) (No.2) Regulations and General Directions 2011.  
 3) All temporary traffic management shall conform to the Safety at Street Works and Road Works, A Code of Practice.  
 4) All temporary traffic management signs should be located 450mm min from the kerb face.  
 5) All temporary traffic management sign locations are indicative and are subject to on site approval from the Engineer.

**Chpt. 8 Details**

QTY: 2	REF: A LABEL	
QTY: 3	REF: A LABEL	
QTY: 2	REF: A LABEL	
QTY: 6	REF: 2702	
QTY: 5	REF: 7001	
QTY: 13	REF: 10014	
QTY: 2	REF: 373	
QTY: 8	REF: 2703	
QTY: 9	REF: 2704	
QTY: 4	REF: 2702	
QTY: 28	REF: 2703	
QTY: 9	REF: 2703	
QTY: 4	REF: 2703	
QTY: 6	REF: 2703	
QTY: 16	REF: 2704	
QTY: 1	REF: 373	
QTY: 2	REF: 10014	

**Flordd ar gau yma**  
 \*\*\*/\*\*/\*\* am - \*\* diwrnod  
 Road closed here  
 \*\*\*/\*\*/\*\* for \*\* day  
 Ymddiheurwn am unrhyw anghyfleustra  
 Sorry for any inconvenience

**Key Chart:**

	Road Sign
	Cones
	Diversion
	Works area / Road closure
	Access only

Customer: Caerphilly County Borough Council

Job Reference:  
 Location: A469 High Street to southend Terrace, New Tredegar NP24 6LW

Date: 18 February 2021

Description: Road Closure & Diversion


Amberon Ltd  
 Tel: 0845 371 5050  
 Fax: 01792 774590

Produced by: S.Griffiths  
 Approved by: R.Mackenzie

Drawing Ref: SG/17.02.21/G61025  
 This Drawing is subject to Copyright and remains the property of Amberon Ltd.



Latitude: 51.736895  
 Longitude: -3.2695861

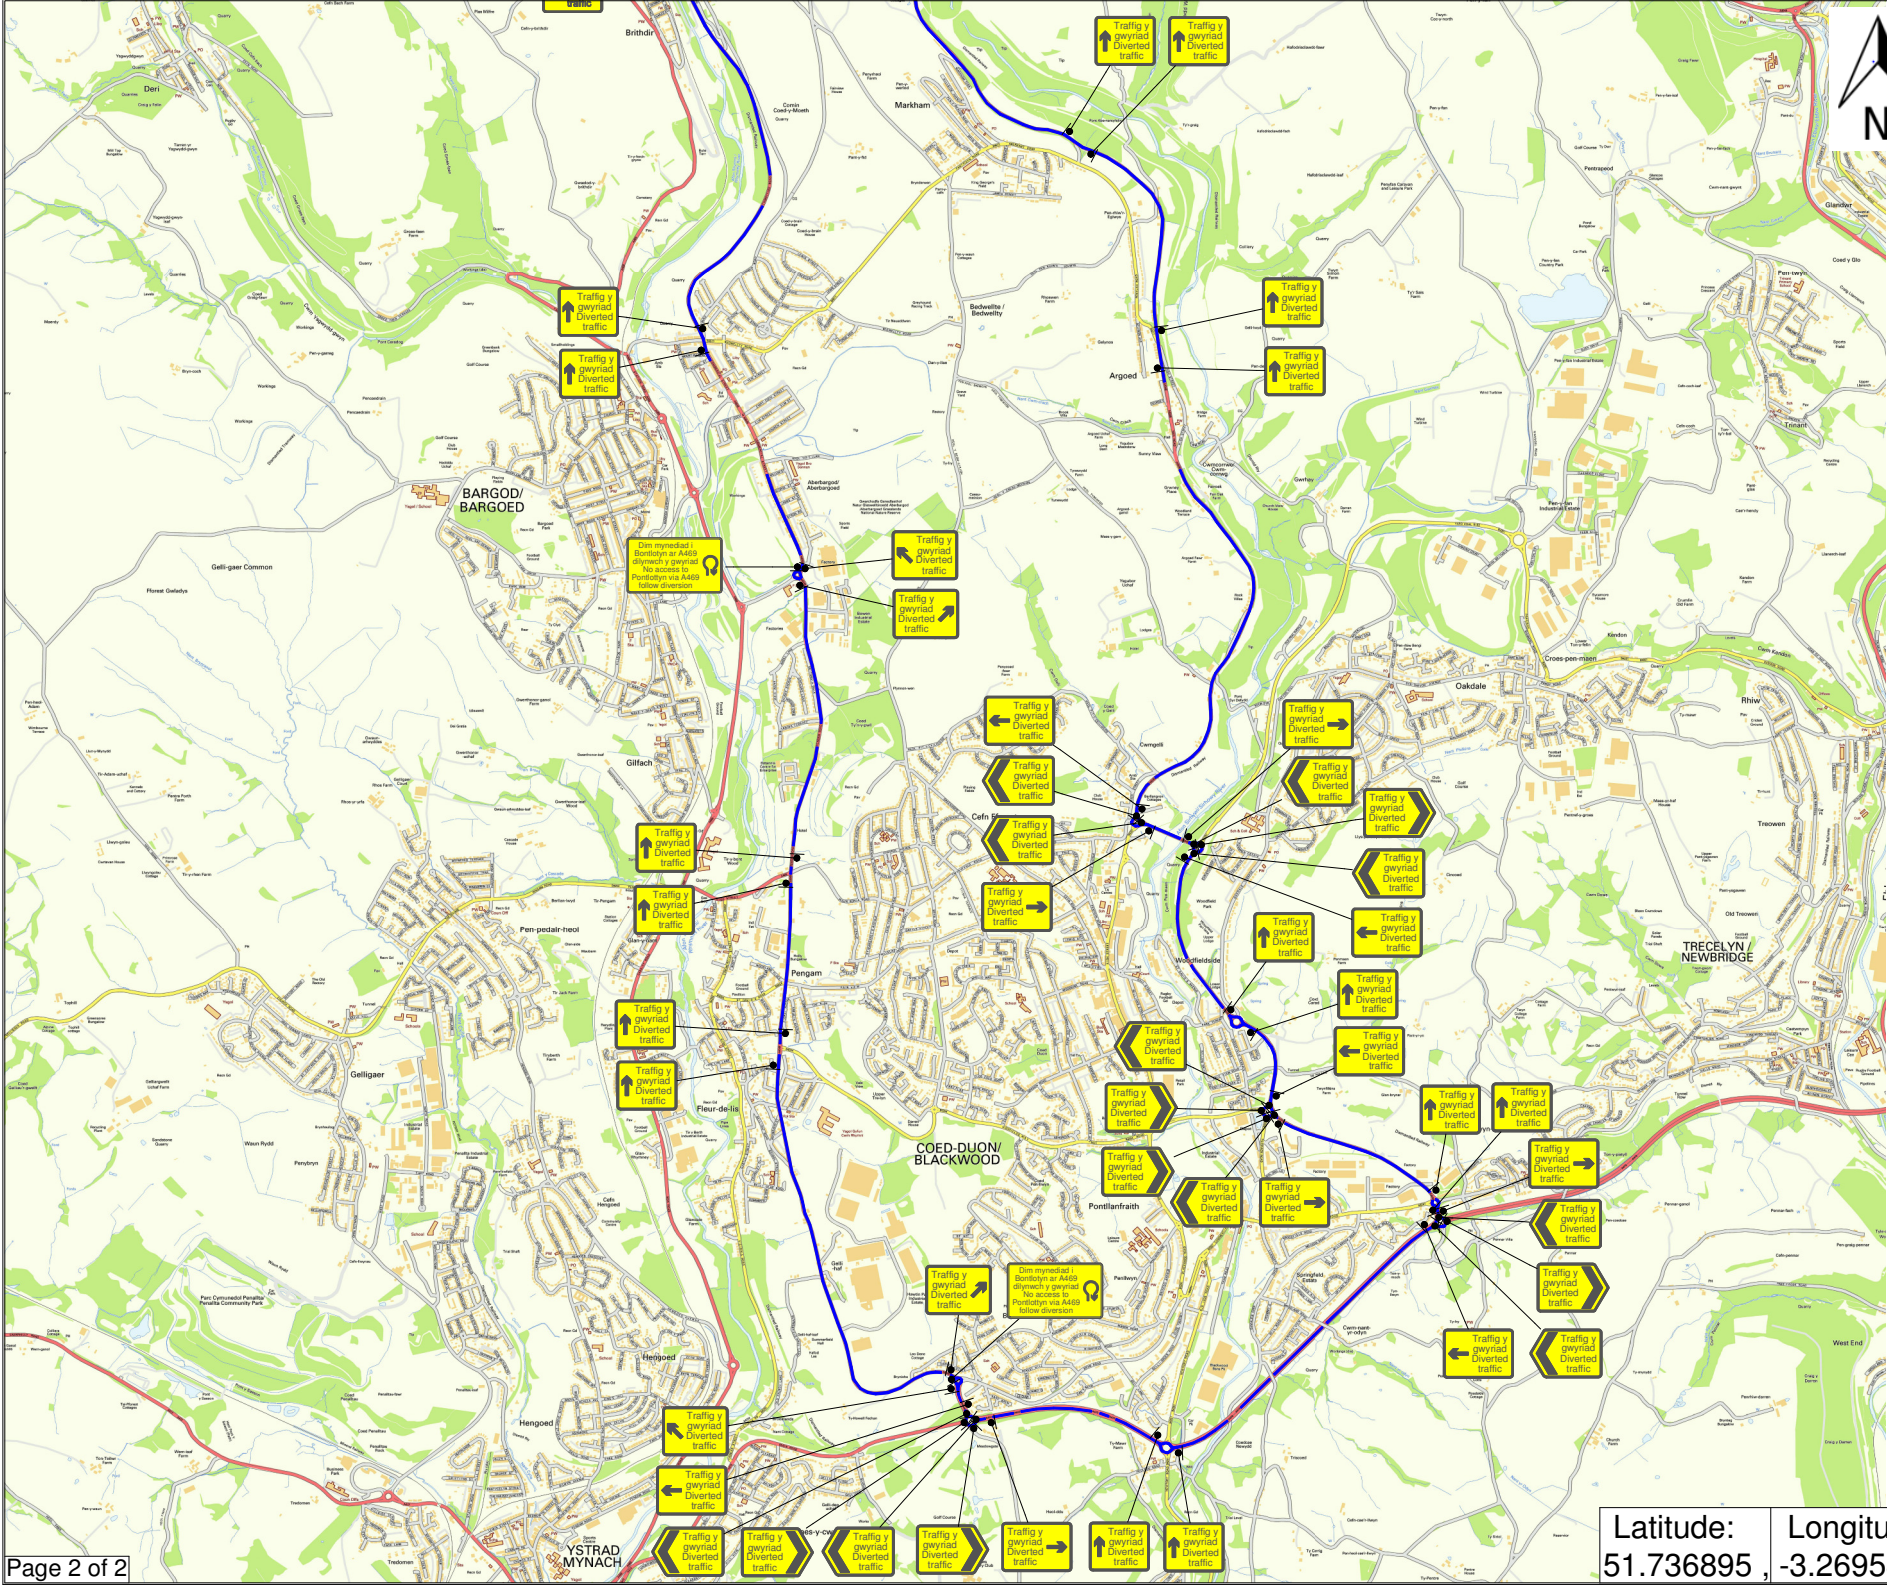

- TRAFFIC MANAGEMENT NOTES:
- 1) All temporary traffic management shall be in accordance with Chapter 8 of the Traffic Signs Manual 2009.
  - 2) All temporary traffic management shall be in accordance with the Traffic Signs (Amendment) (No.2) Regulations and General Directions 2011.
  - 3) All temporary traffic management shall conform to the Safety at Street Works and Road Works, A Code of Practice.
  - 4) All temporary traffic management signs should be located 450mm min from the kerb face.
  - 5) All temporary traffic management sign locations are indicative and are subject to on site approval from the Engineer.

### Chpt. 8 Details

DTV-2	REF: A LABEL	
DTV-3	REF: A LABEL	
DTV-2	REF: A LABEL	
DTV-5	REF: 2102	
DTV-6	REF: 2081	
DTV-13	REF: 7010-1	
DTV-2	REF: 2102	
DTV-8	REF: 2103	
DTV-8	REF: 2104	
DTV-4	REF: 2102	
DTV-35	REF: 2103	
DTV-9	REF: 2103	
DTV-4	REF: 2103	
DTV-6	REF: 2103	
DTV-16	REF: 2104	
DTV-1	REF: 2103	
DTV-2	REF: 7010-1	

Flordd ar gau yma  
 \*\*/\*\* am \*\* diwrnod  
 Road closed here  
 \*\*/\*\* am \*\* day  
 for  
 Ymddiheurwn am unrhyw arghyfleustra  
 Sorry for any inconvenience

**Key Chart:**

- Road Sign
- Cones
- Diversion
- Works area / Road closure
- Access only

Customer: Caerphilly County Borough Council

Job Reference:  
 Location: A469 High Street to southend Terrace, New Tredegar NP24 6LW

Date: 18 February 2021

Description: Road Closure & Diversion

Amberon Ltd  
 Tel: 0845 371 5050  
 Fax: 01792 774590

Produced by: S.Griffiths  
 Approved by: R.Mackenzie

Drawing Ref: SG/17.02.21/G61025

This Drawing is subject to Copyright and remains the property of Amberon Ltd.

Latitude: 51.736895, Longitude: -3.2695861

